


The material contained in this document has been reproduced from an Ordnance Survey map with permission of the Controller of Her Majesty's Station Office. Crown Copyright reserved.

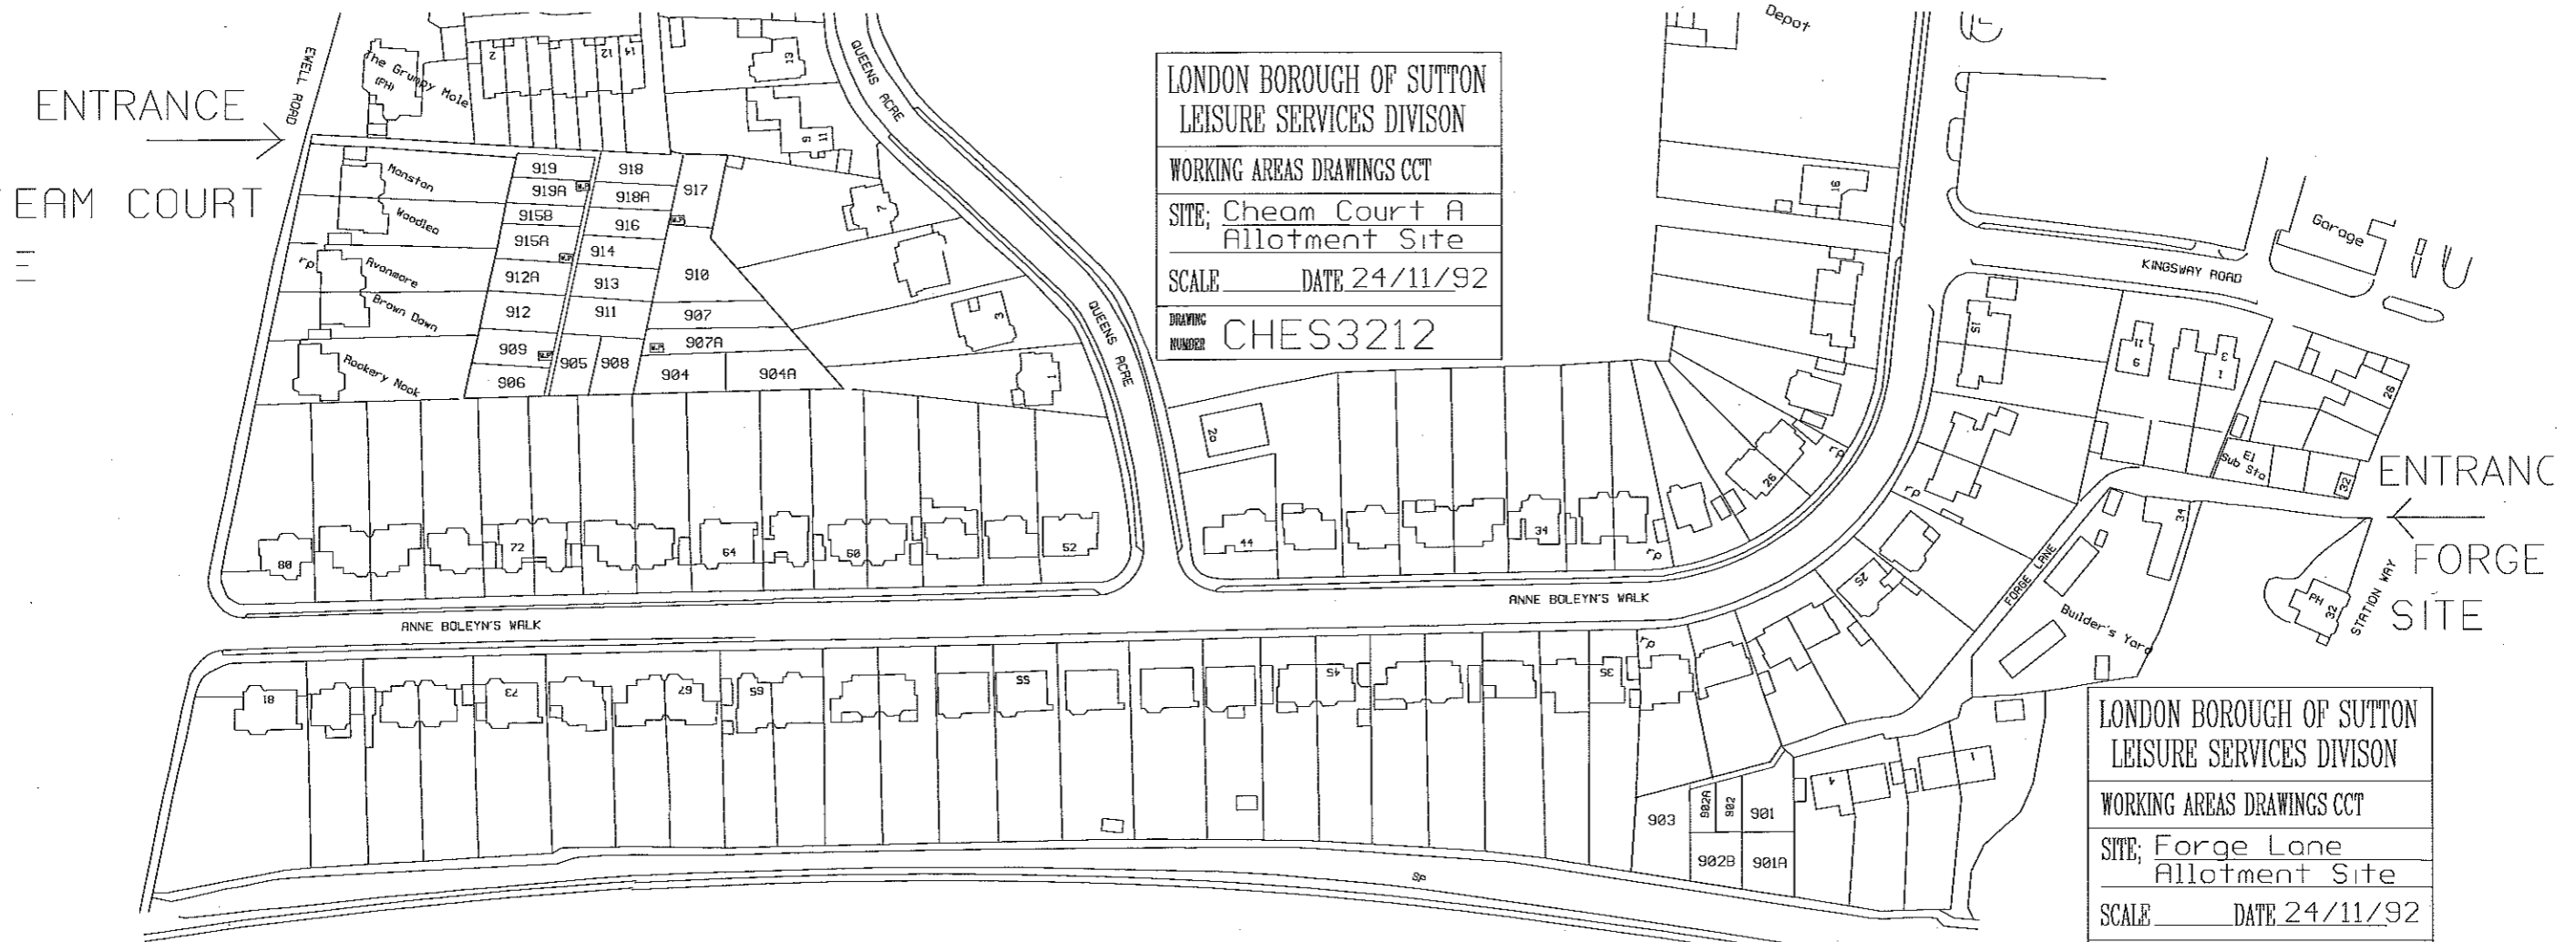

LONDON BOROUGH OF SUTTON LEISURE SERVICES DIVISON	
WORKING AREAS DRAWINGS CCT	
SITE: Cheam Court A Allotment Site	
SCALE	DATE 24/11/92
DRAWING NUMBER	CHE3212

LONDON BOROUGH OF SUTTON LEISURE SERVICES DIVISON	
WORKING AREAS DRAWINGS CCT	
SITE: Forge Lane Allotment Site	
SCALE	DATE 24/11/92
DRAWING NUMBER	CHE3212

PLEASE NOTE - FORGE LANE SITE HAS NO WATER SUPPLY