


The material contained in this document has been reproduced from an Ordnance Survey map with permission of the Controller of Her Majesty's Stationary office. Crown Copyright reserved

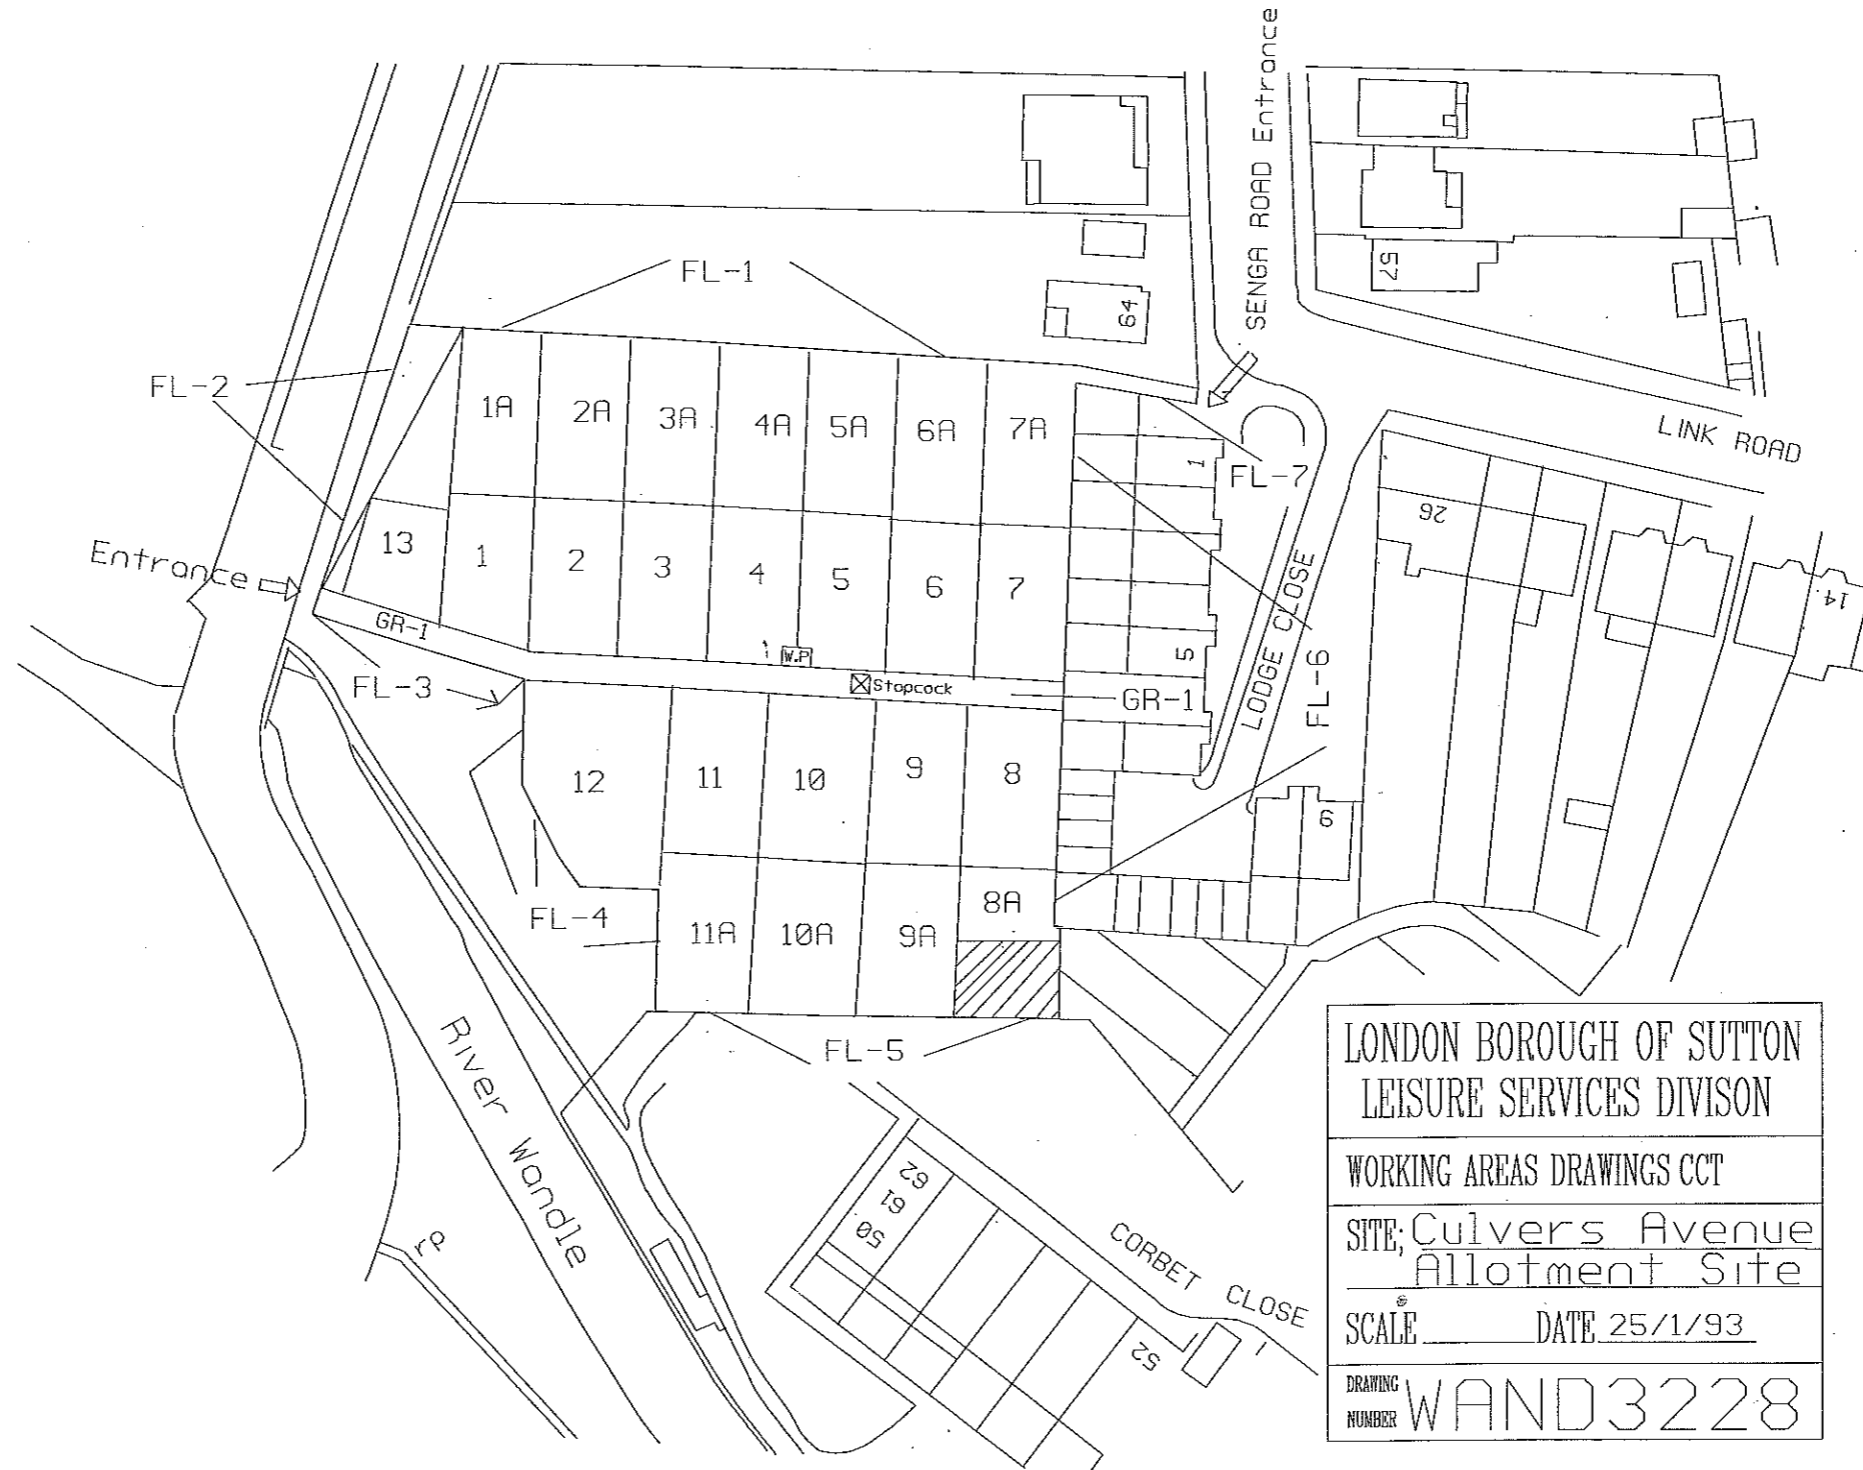

LONDON BOROUGH OF SUTTON	
LEISURE SERVICES DIVISON	
WORKING AREAS DRAWINGS CCT	
SITE: Culvers Avenue	
Allotment Site	
SCALE	DATE 25/1/93
DRAWING NUMBER	WAND3228