


The material contained in this document has been reproduced from an Ordnance Survey map with permission of the Controller of Her Majesty's Stationary Office. Crown Copyright reserved

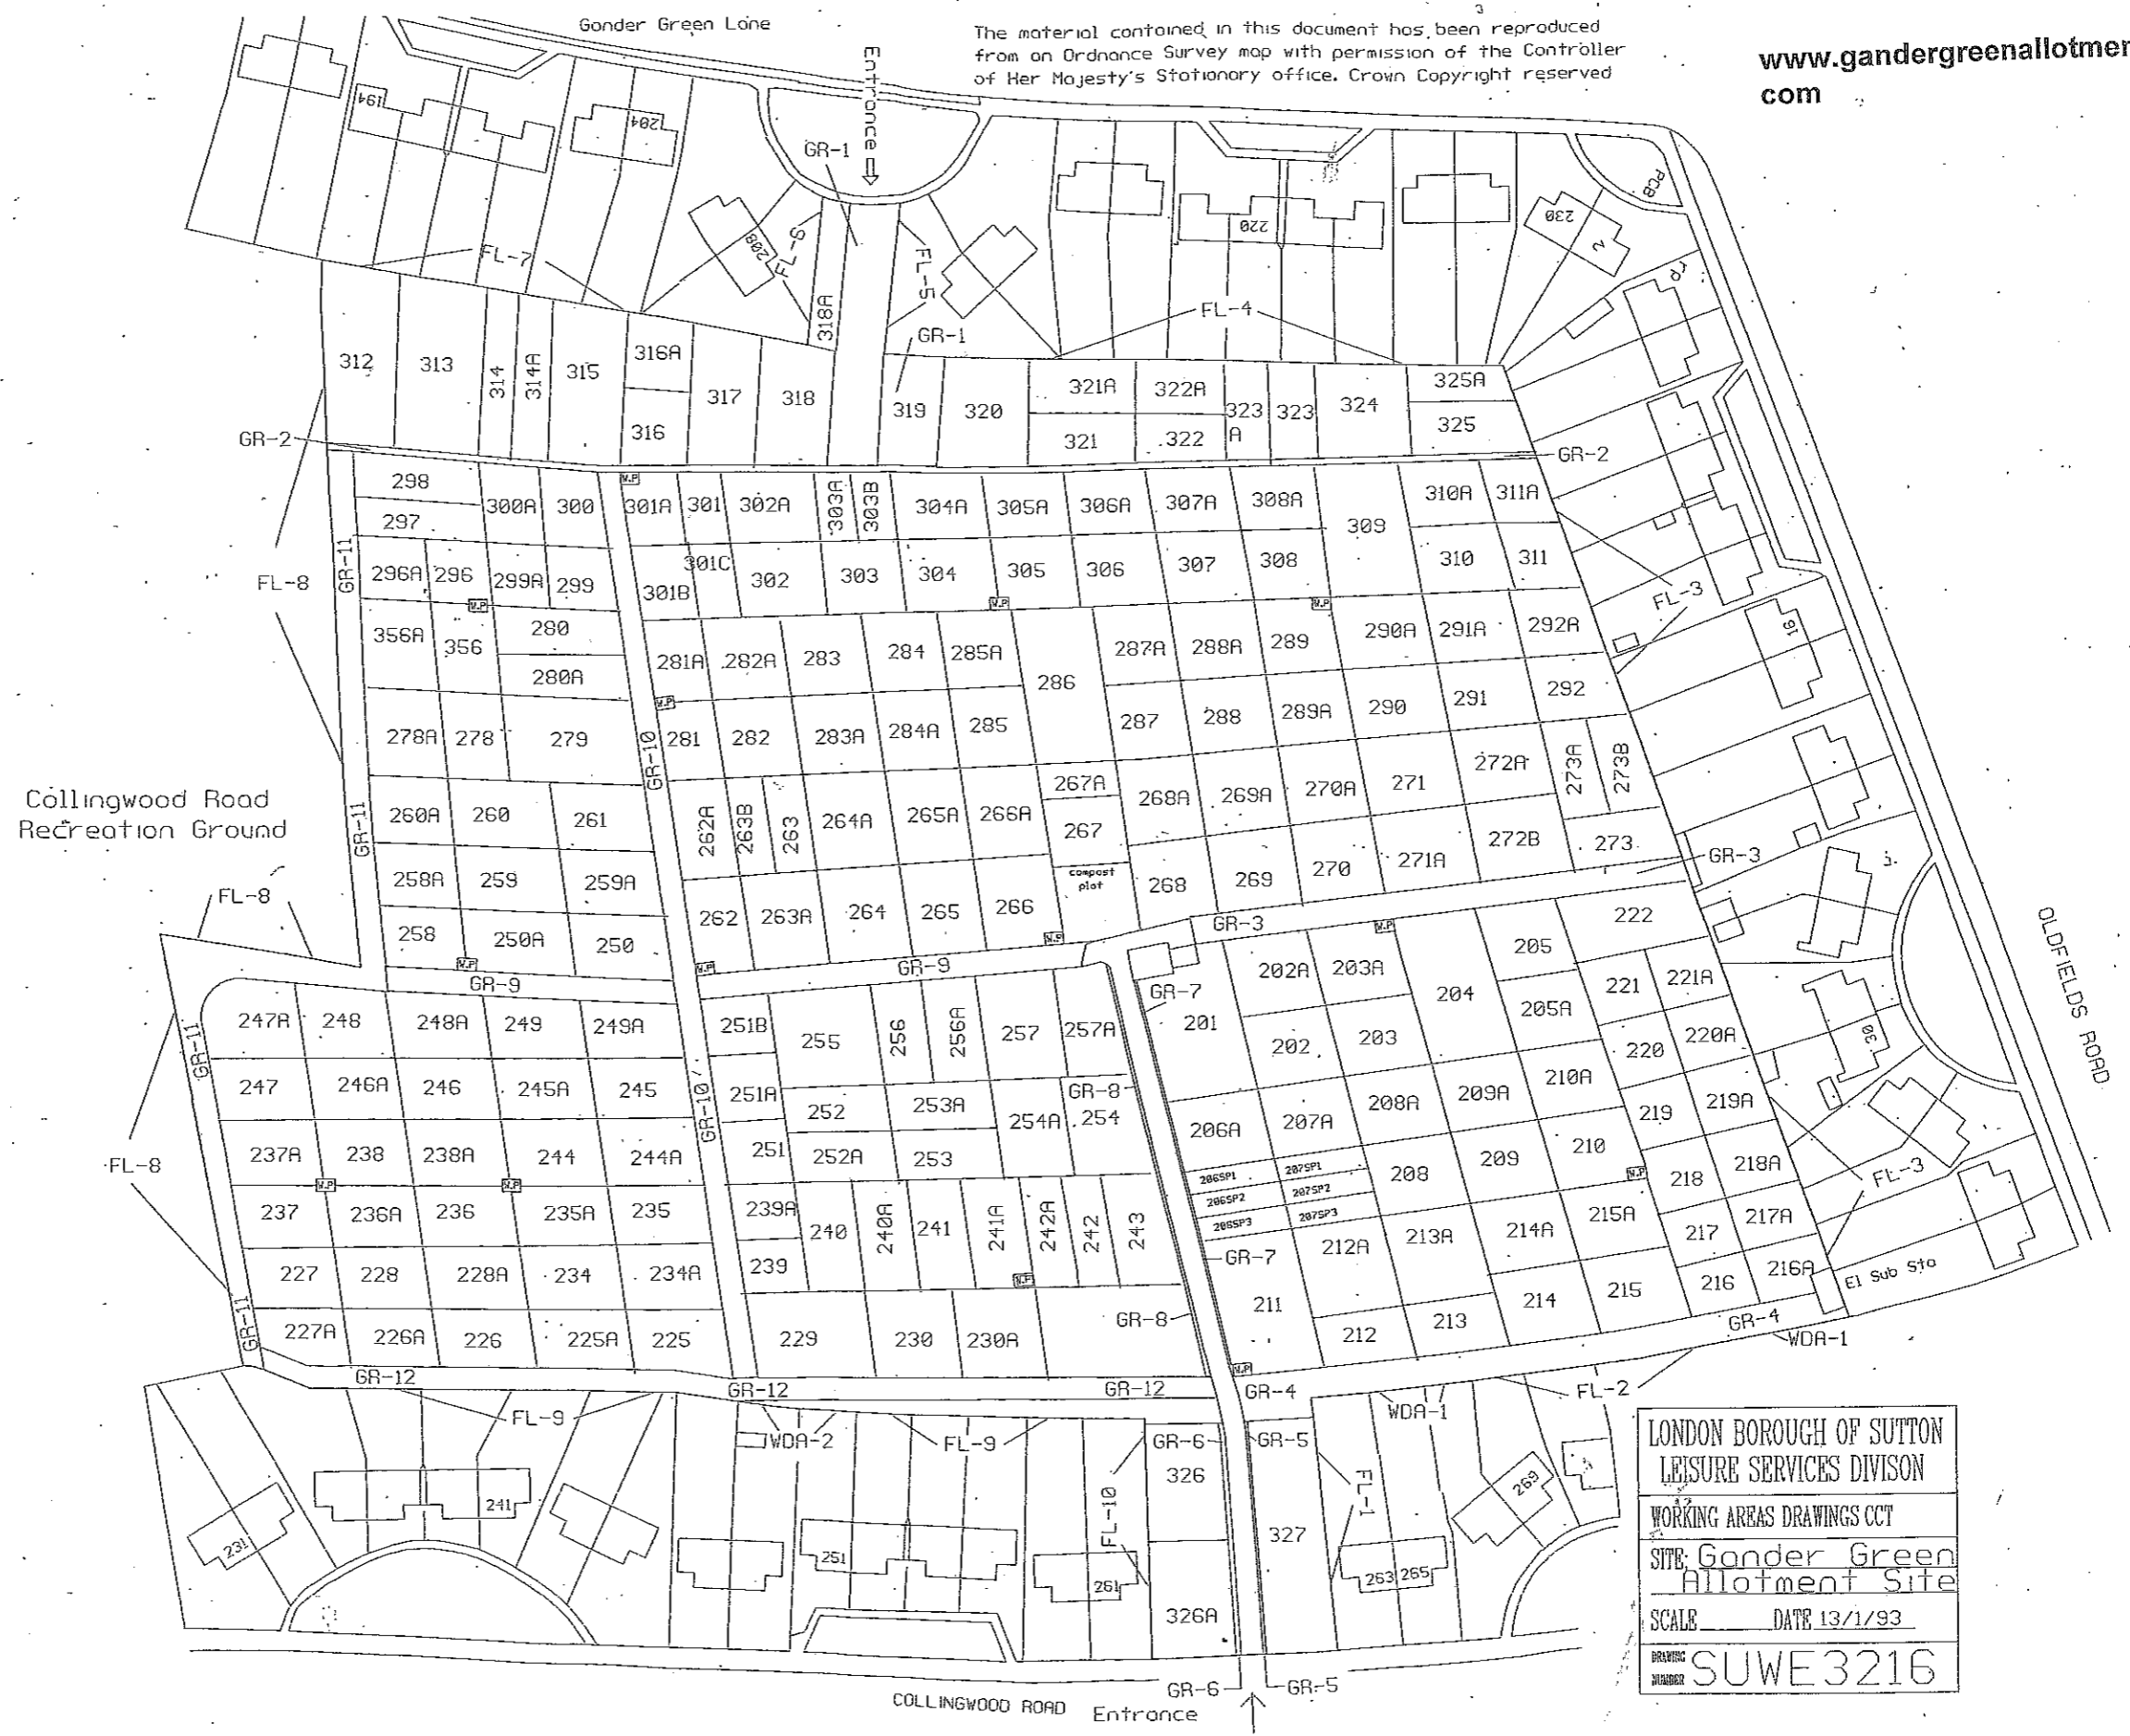

LONDON BOROUGH OF SUTTON	
LEISURE SERVICES DIVISION	
WORKING AREAS DRAWINGS CCT	
SITE: Gander Green Allotment Site	
SCALE	DATE 13/1/93
DRAWING NUMBER	SUWE3216