


The material contained in this document has been reproduced from an Ordnance Survey map with permission of the Controller of Her Majesty's Stationary office. Crown Copyright reserved

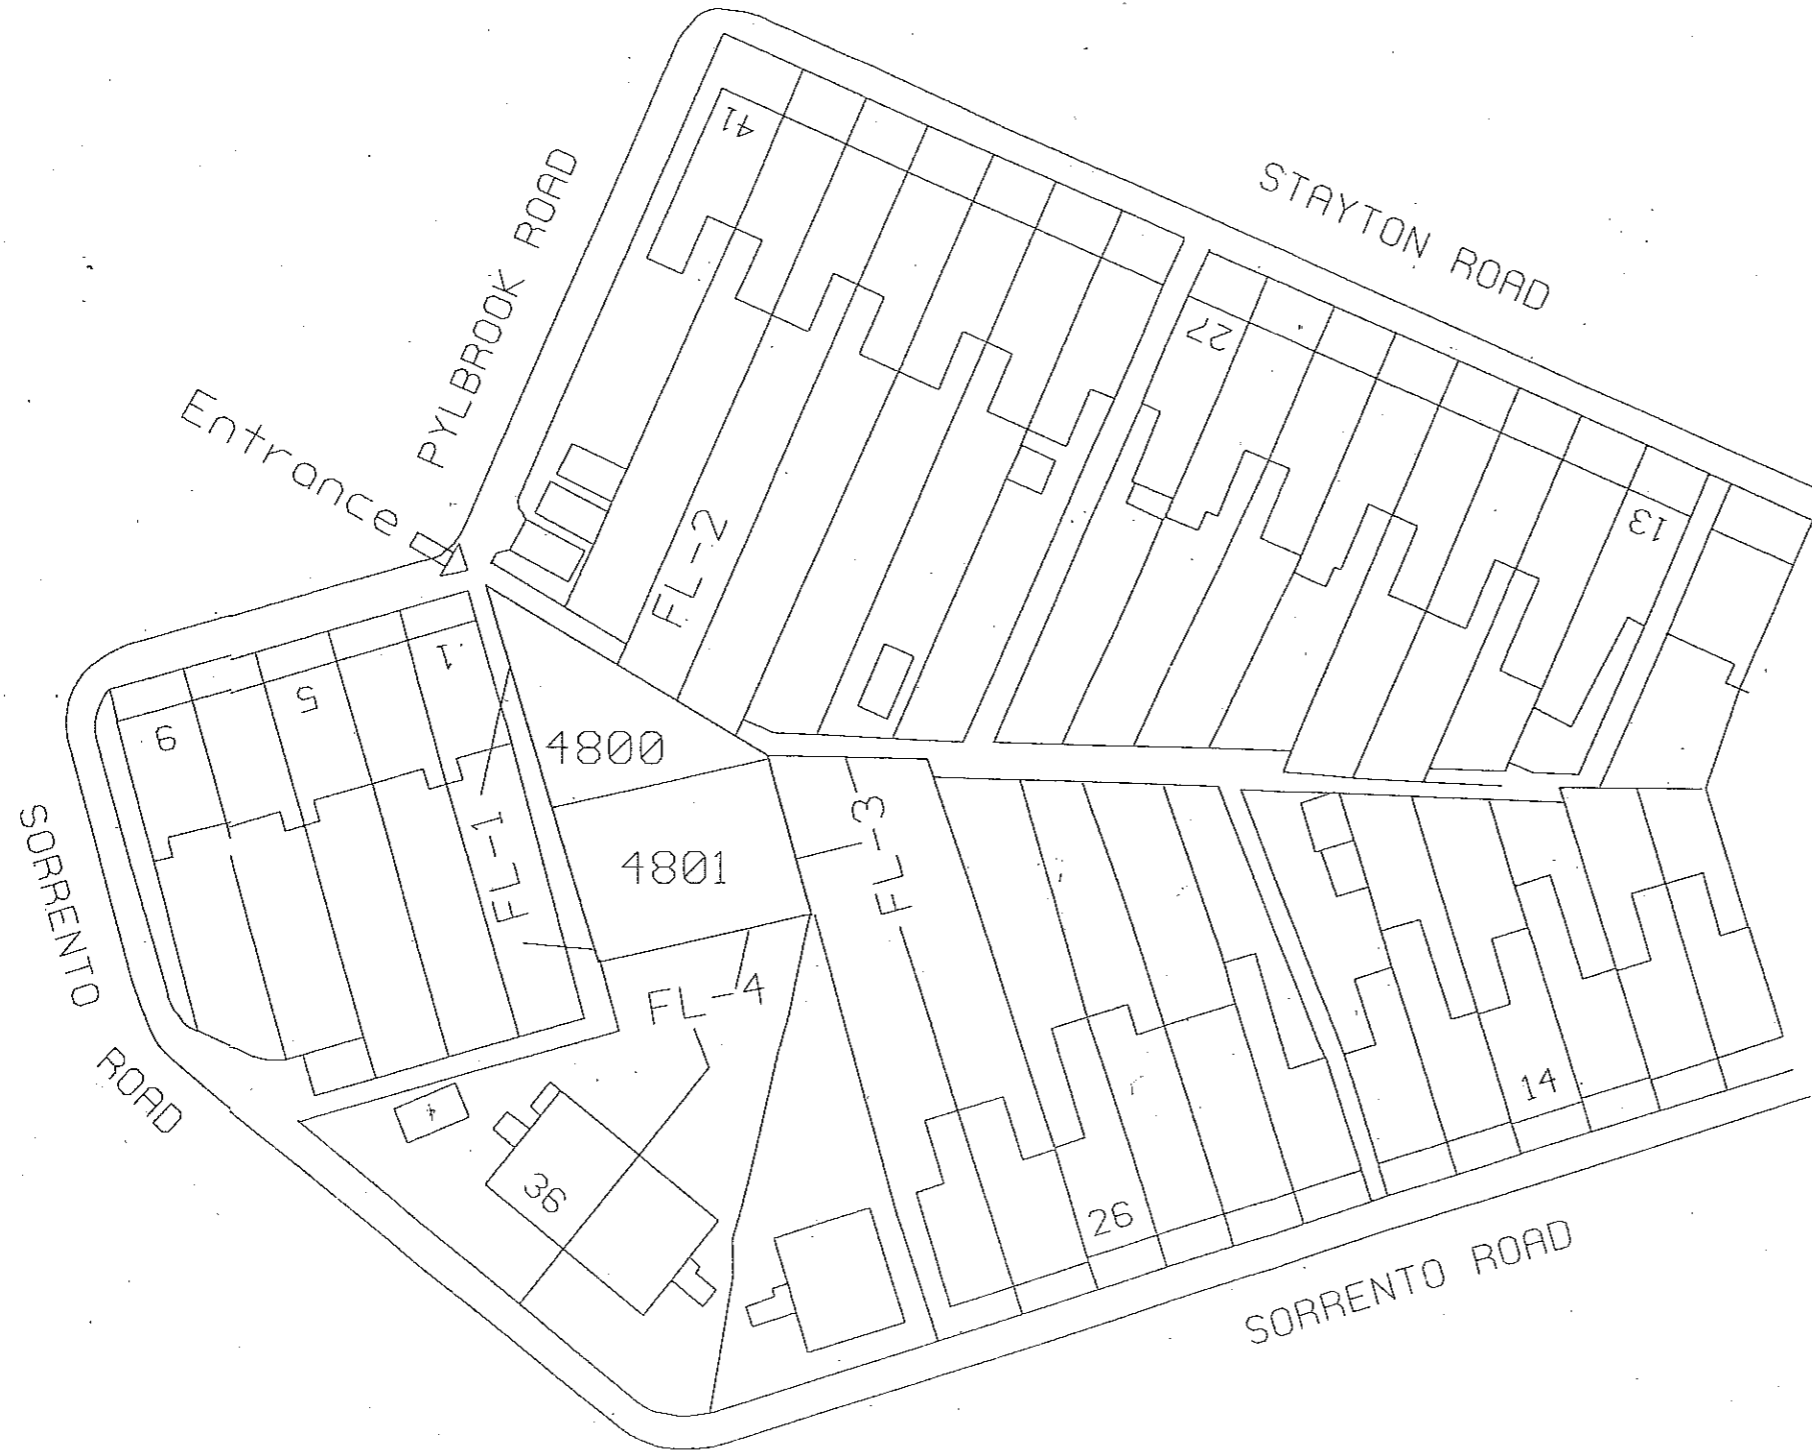

LONDON BOROUGH OF SUTTON LEISURE SERVICES DIVISION	
WORKING AREAS DRAWINGS CCT	
SITE; Pylbrook Triangle Allotment Site	
SCALE _____	DATE 31/12/92
DRAWING NUMBER	SUS03219