


The material contained in this document has been reproduced from an Ordnance Survey map with permission of the Controller of Her Majesty's Stationary office. Crown Copyright reserved

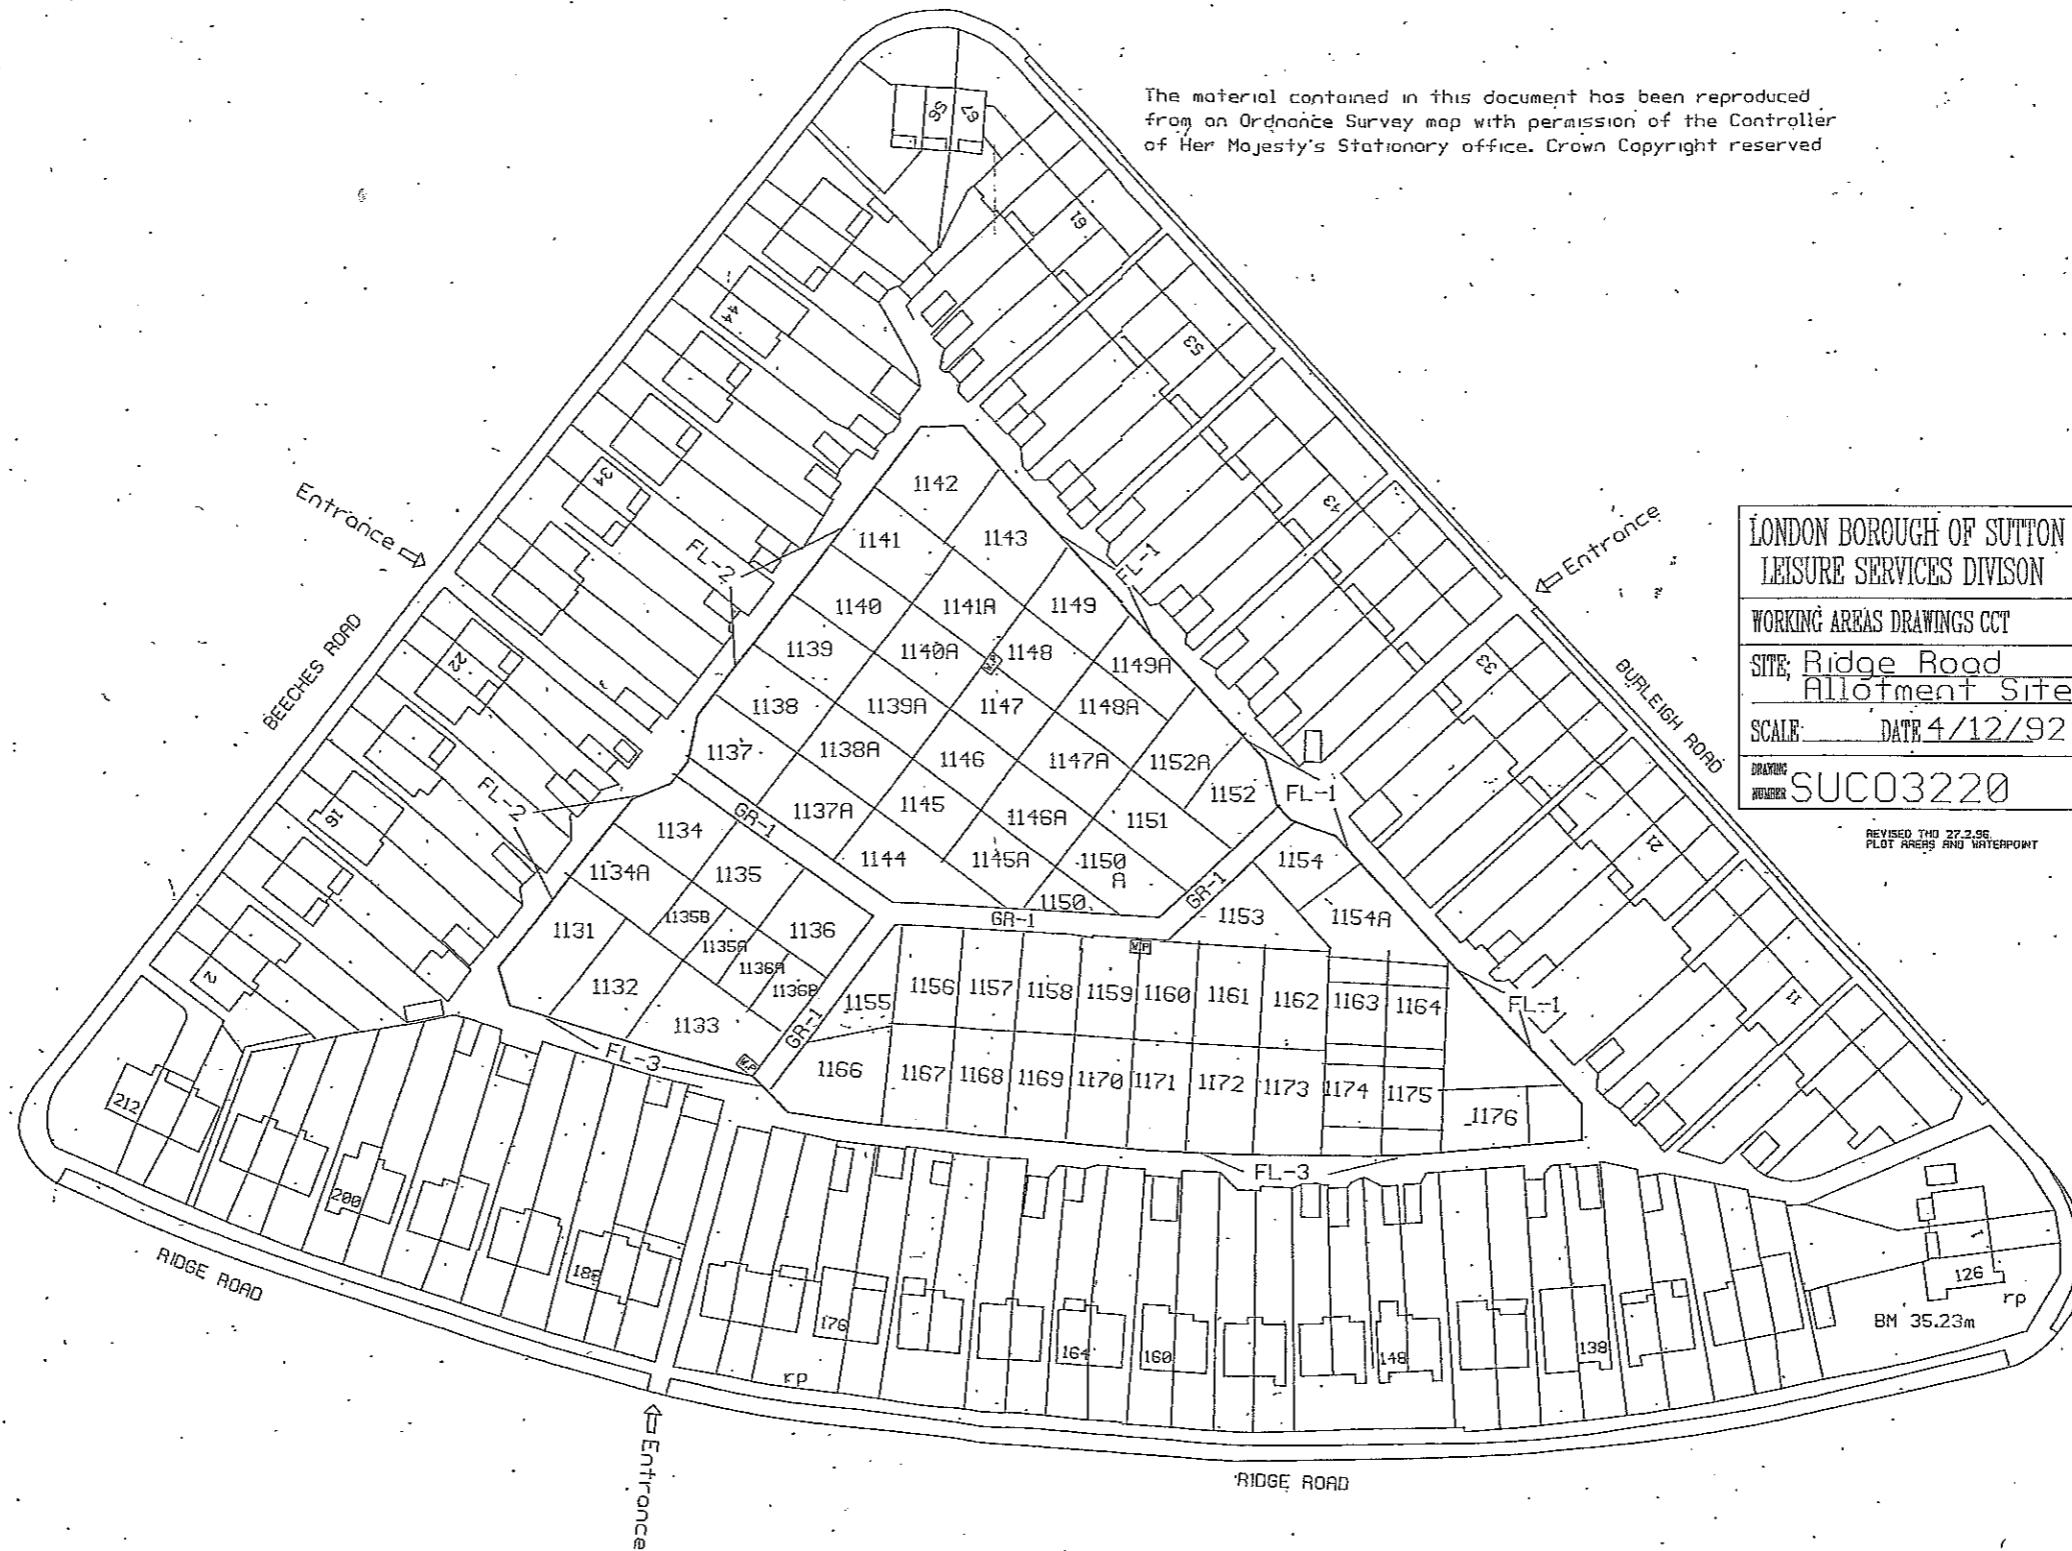

LONDON BOROUGH OF SUTTON	
LEISURE SERVICES DIVISION	
WORKING AREAS DRAWINGS CCT	
SITE: Ridge Road	
Allotment Site	
SCALE: _____	DATE 4/12/92
DRAWING NUMBER	SUC03220

REVISED TO 27.2.96
PLOT AREAS AND WATERPOINT