


The material contained in this document has been reproduced from an Ordnance Survey map with permission of the Controller of Her Majesty's Stationary Office. Crown Copyright reserved

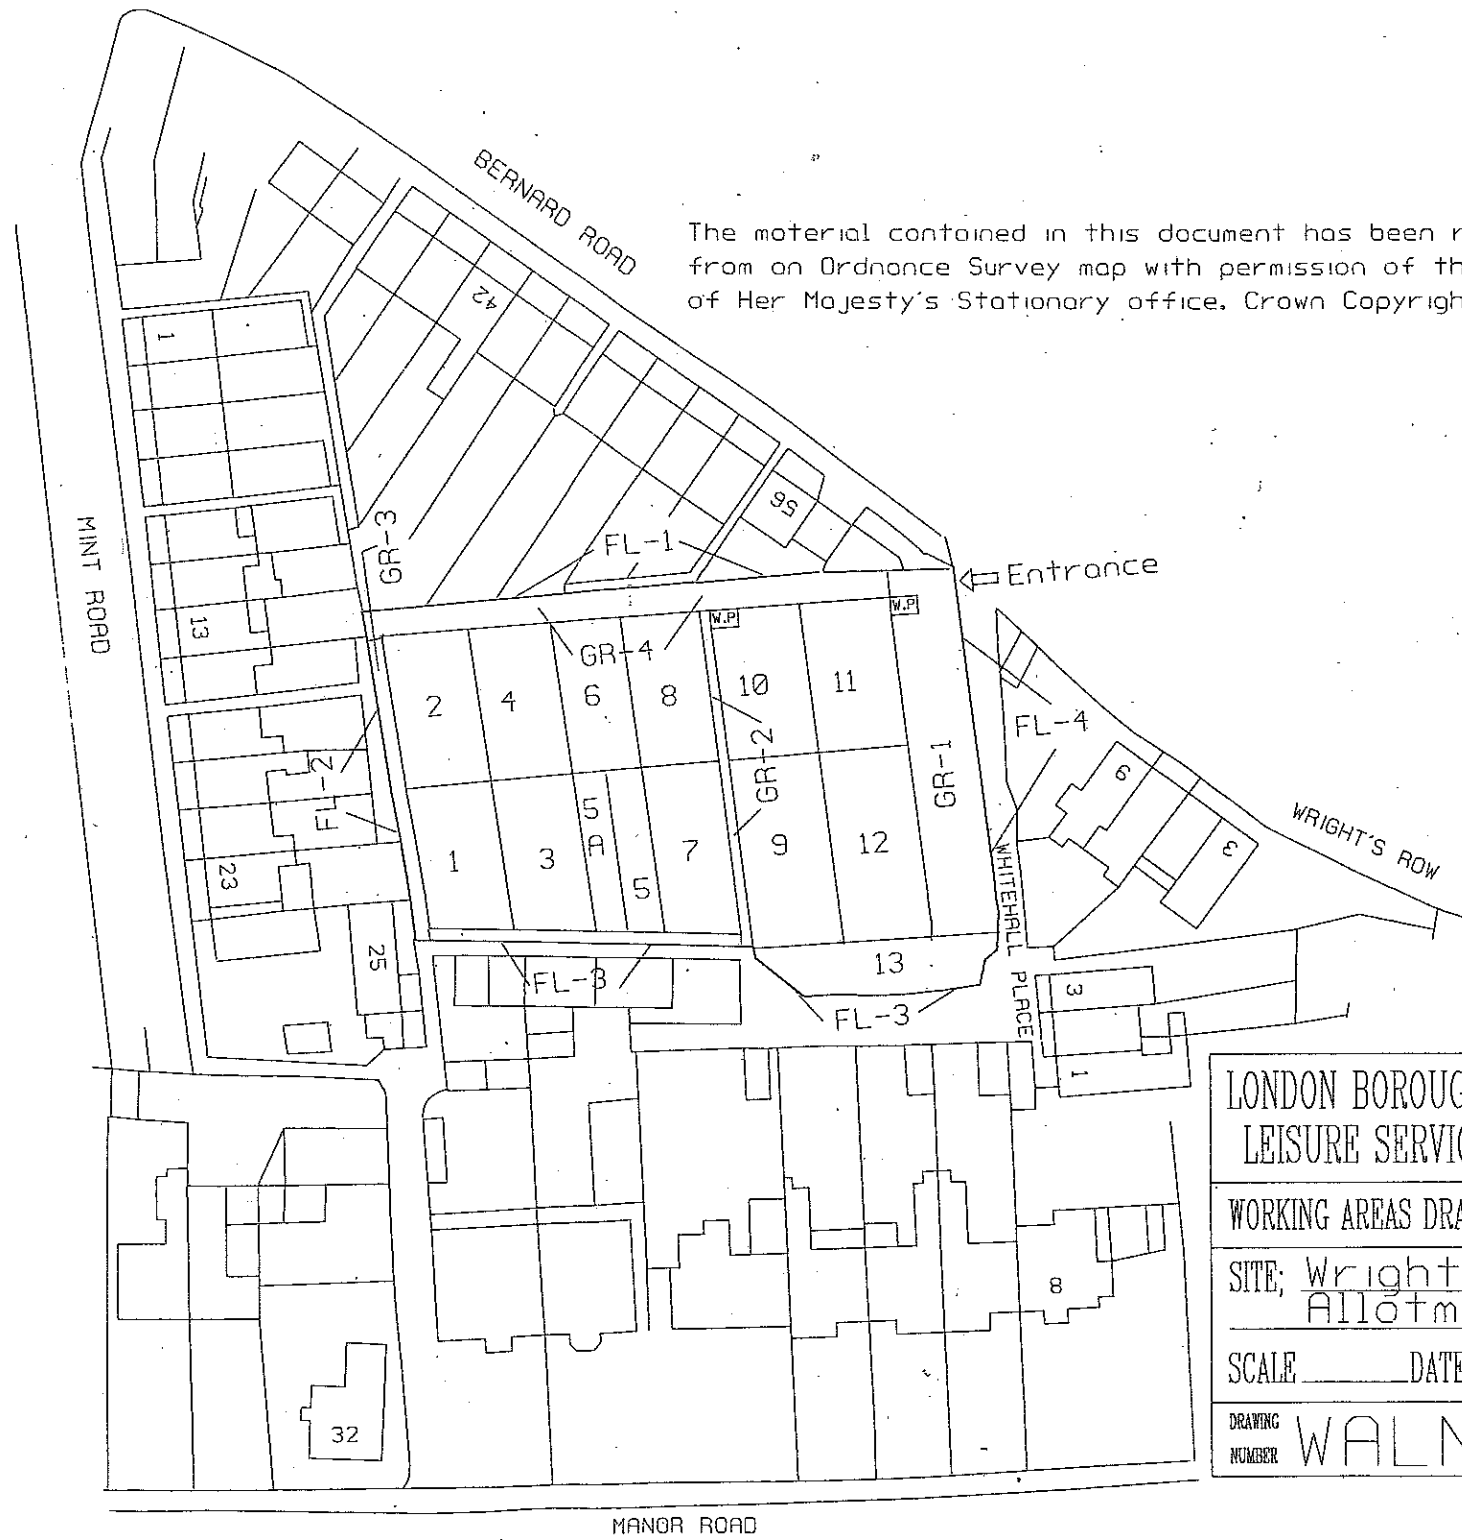

LONDON BOROUGH OF SUTTON	
LEISURE SERVICES DIVISION	
WORKING AREAS DRAWINGS CCT	
SITE:	Wrights Row
	Allotment Site
SCALE	DATE 21/1/93
DRAWING NUMBER	WALN3233