


REF. NO. FOR ENTRANCE = 135

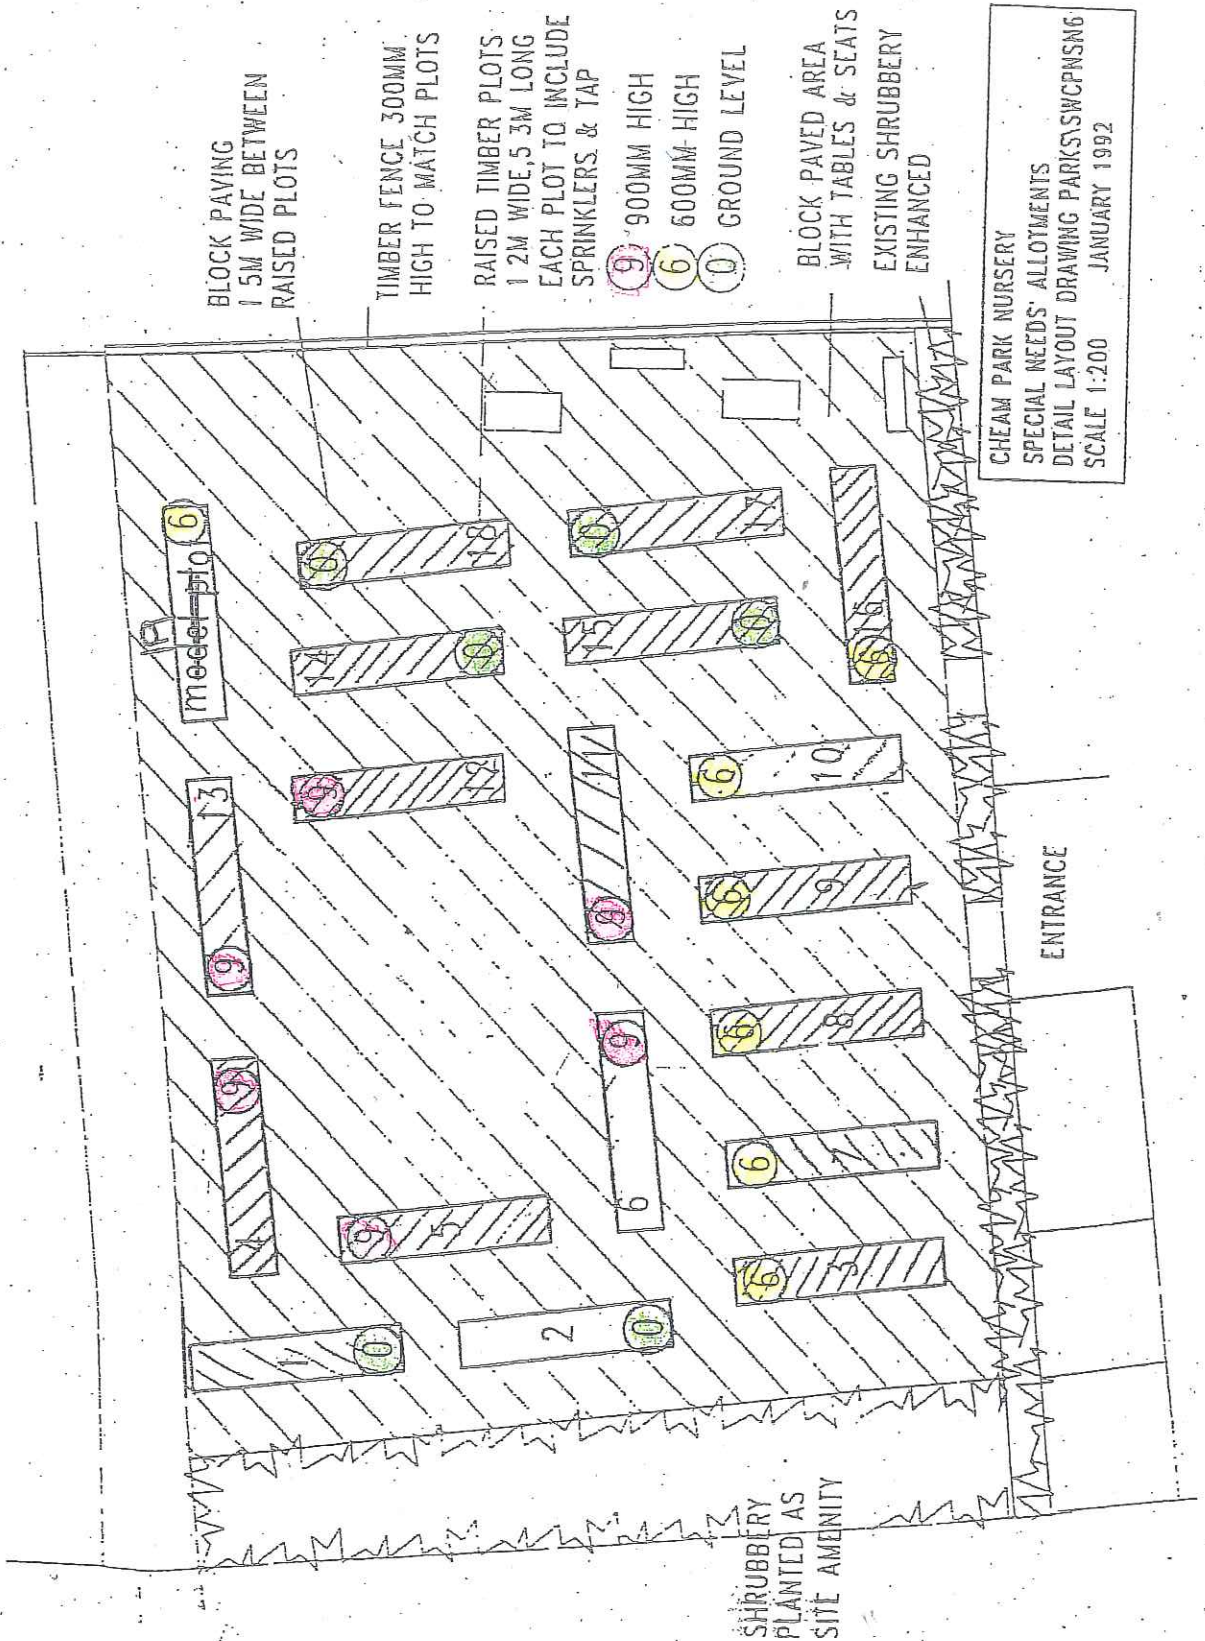

CHEAM PARK NURSERY
SPECIAL NEEDS' ALLOTMENTS
DETAIL LAYOUT DRAWING PARKS\SWCP\NS\N6
SCALE 1:200
JANUARY 1992

(1)