

PROPOSED FREE BAY SCHEME
Drawing No PS-1000-02-02-11

PREVIOUSLY PROPOSED
GEOGRAPHICAL AREA 1


PREVIOUSLY PROPOSED
GEOGRAPHICAL AREA 1

PROPOSED CPZ (BS)
Drawing No PS-1000-02-02-08


CPZ
BH

PROPOSED FREE BAY SCHEME
Drawing No PS-1000-02-02-19

PROPOSED CPZ EXT. (BH)
Drawing No PS-1000-02-02-10

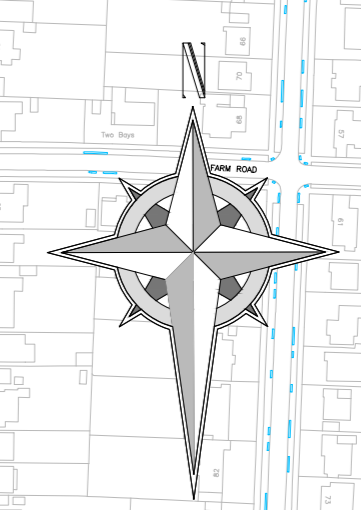

KEY:	
EXISTING	
	SINGLE YELLOW LINE
	DOUBLE YELLOW LINE
	CROSSOVER
	DISABLED BAYS
	TIME LIMITED - FREE PARKING BAYS
PROPOSED	
	SINGLE YELLOW LINE
	DOUBLE YELLOW LINE
	TIME LIMITED - FREE PARKING BAYS
	FREE PARKING BAYS
REMOVE	
	FREE PARKING BAYS

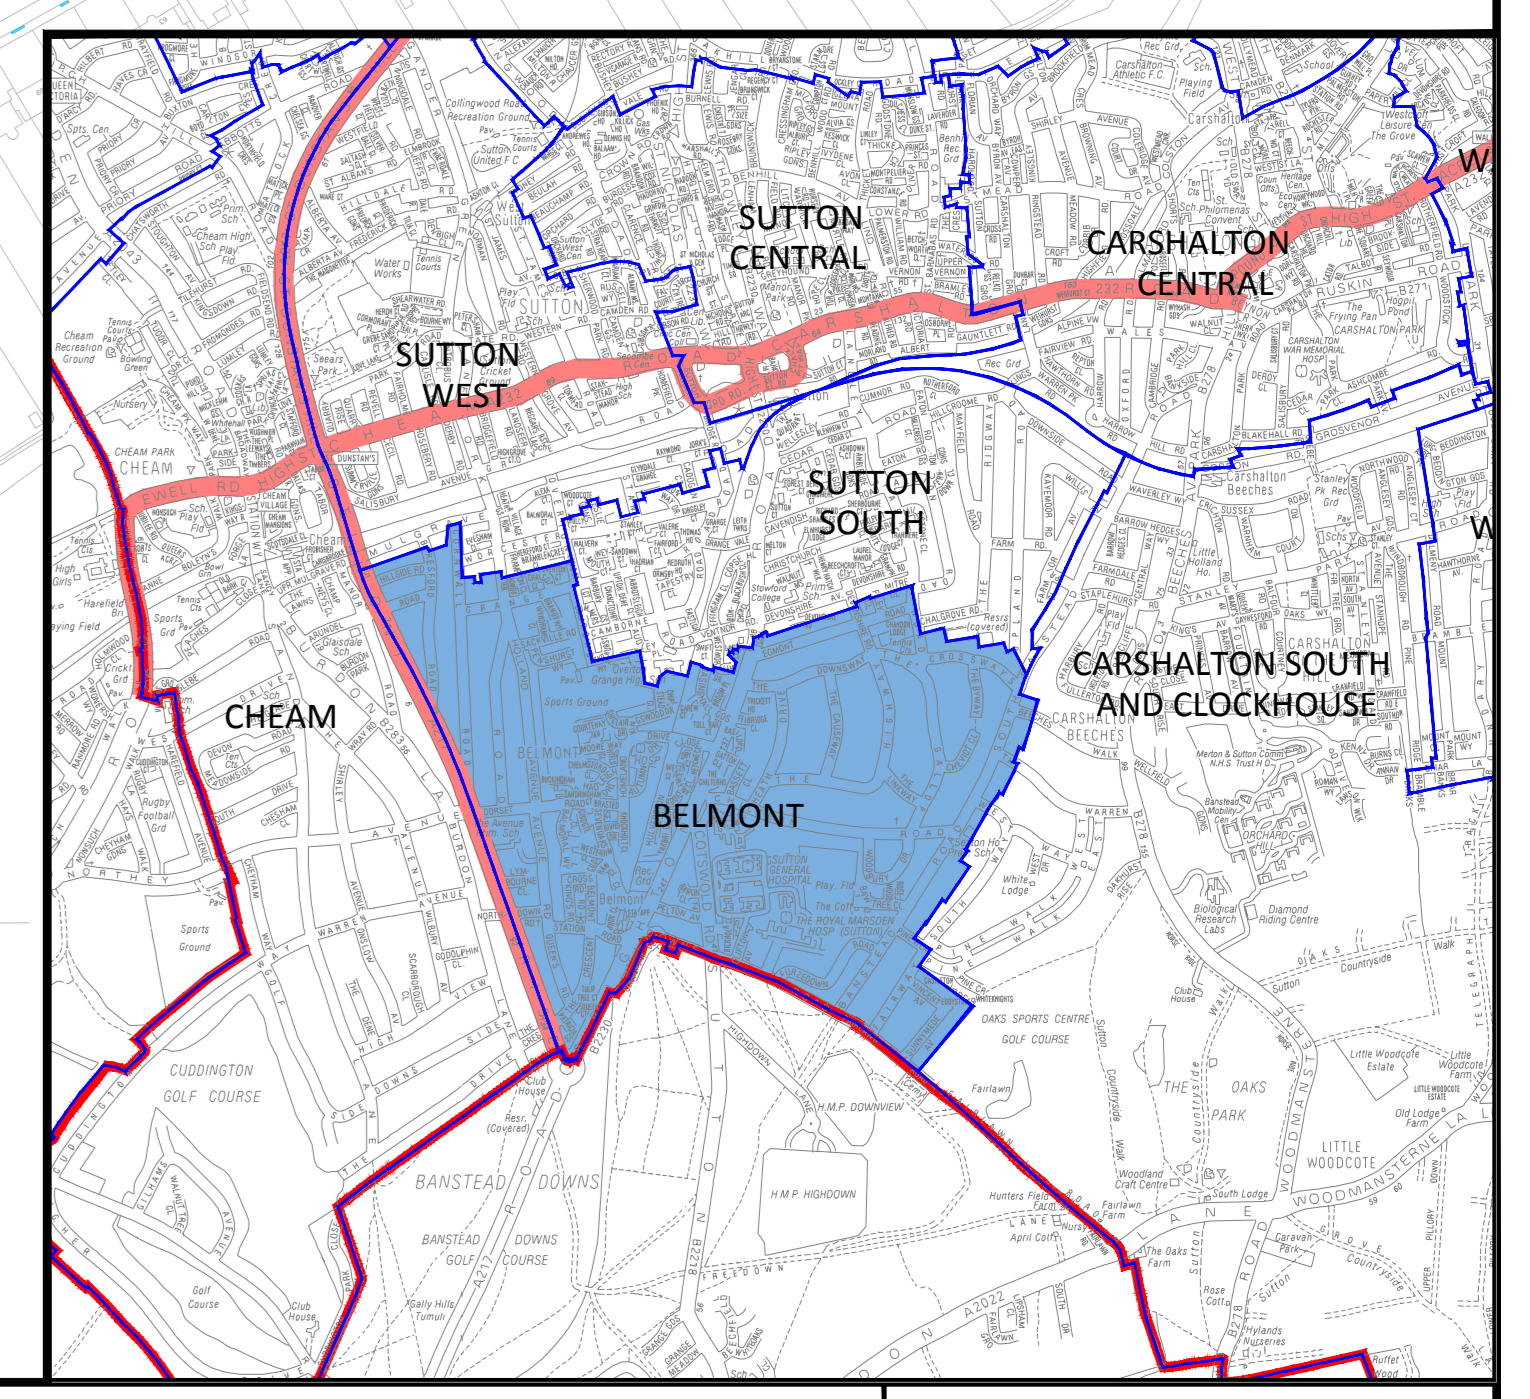

BASED UPON THE ORDNANCE SURVEY MAPPING WITH THE PERMISSION OF THE CONTROLLER OF HER MAJESTY'S STATIONERY OFFICE. © CROWN COPYRIGHT. UNAUTHORISED REPRODUCTION INFRINGES CROWN COPYRIGHT AND MAY LEAD TO PROSECUTION OR CIVIL PROCEEDINGS. L.B. SUTTON 100008655X 2019

PROPOSED MEASURES
BELMONT WARD

