

Kevin Williams  
Principal engineer  
Kingston & Sutton Shared Environment  
Service  
Tel: 020 8770 5000  
Date: 30 November 2022

Dear Resident,

## **Proposed parking changes for Diamond Jubilee Way**

I'm writing to you as part of our ongoing review of parking in Sutton.

Parking remains one of the issues of most concern to residents in Sutton and we have received many requests for a review of parking arrangements across the borough.

### **Proposal for Diamond Jubilee Way**

We have received a request for a short extension to double yellow lines (**see map on the back of this letter**).

### **Have your say**


This is your first chance to let us know if you agree or disagree with the proposals, or indeed have another view. You can see the proposed changes and provide feedback online:  
[www.sutton.gov.uk/-/parking-review](http://www.sutton.gov.uk/-/parking-review).

This informal stage of consultation will end on **15 December 2022**. We will review the feedback and speak with ward councillors before a decision is made whether to progress any formal proposals for changes.

If you do not have access to the internet, you can provide your feedback in writing to Parking Strategy Review, Highways & Transport, Civic Office, St Nicholas Way, Sutton, SM1 1EA.

Yours faithfully,

**Kevin Williams**  
**Principal Engineer, Kingston & Sutton Shared Environment Services**

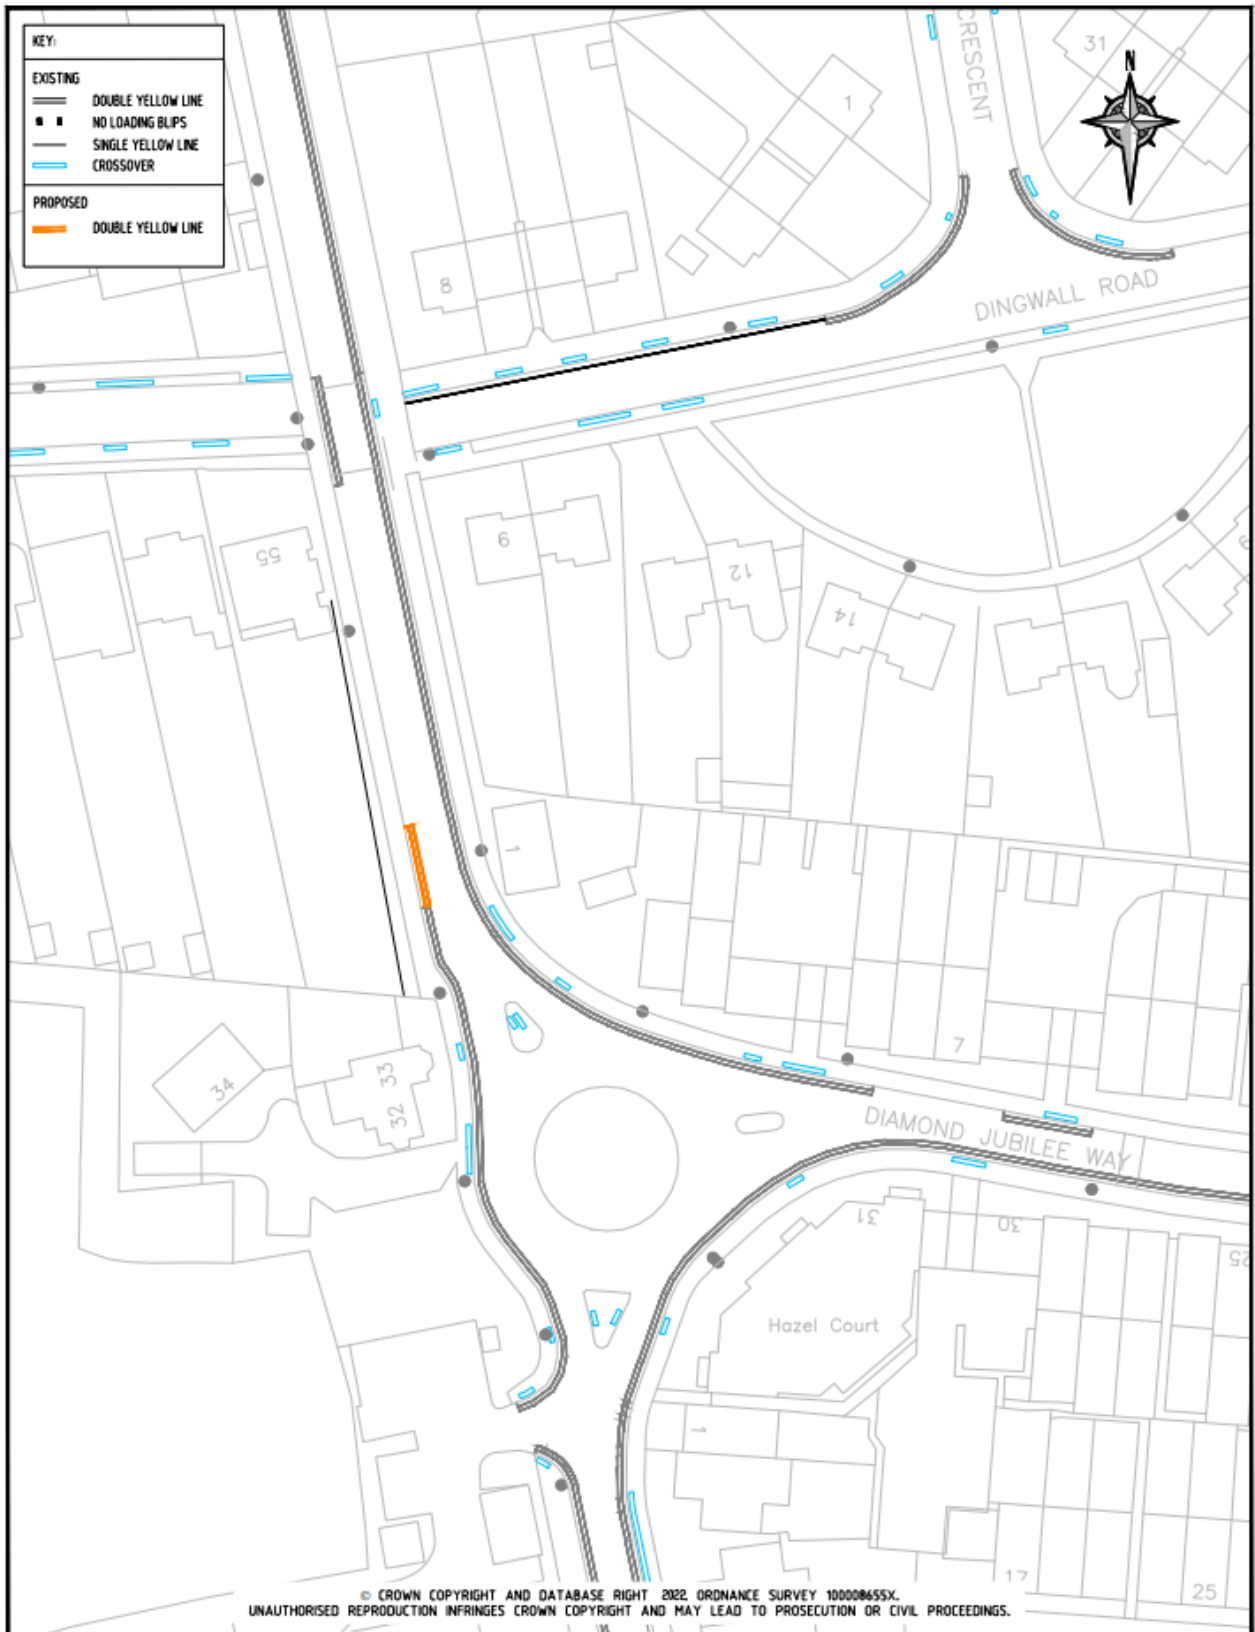

© CROWN COPYRIGHT AND DATABASE RIGHT 2022. ORDNANCE SURVEY 100008655X.  
 UNAUTHORISED REPRODUCTION INFRINGES CROWN COPYRIGHT AND MAY LEAD TO PROSECUTION OR CIVIL PROCEEDINGS.

**NOTES:**  
 DDOUBLE YELLOW LINES TO BE EXTENDED  
 OPPOSITE NO.1



SHAW	NC	PROJECT	Waiting Restrictions	
DRS	MJ	DRAWING TITLE	Diamond Jubilee Way	
APP	ST	CLASSIFICATION	PAPER	SCALE
		Consultation	A3	NTS
DATE	29.11.22	DRAWING NO	PS-1000-12-01-05	REVISION
				-