

Kevin Williams
Principal engineer
Kingston & Sutton Shared Environment
Service
Tel: 020 8770 5000
Date: 30 November 2022

Dear Resident,

Proposed parking changes for Lawson Walk

I'm writing to you as part of our ongoing review of parking in Sutton.

Parking remains one of the issues of most concern to residents in Sutton and we have received many requests for a review of parking arrangements across the borough.

Proposal for Lawson Walk

We have received a request for a single yellow line restriction (operating Mon-Sat 8am-6.30pm) due to access issues **(see map on the back of this letter)**.

Have your say


This is your first chance to let us know if you agree or disagree with the proposals, or indeed have another view. You can see the proposed changes and provide feedback online:
www.sutton.gov.uk/-/parking-review.

This informal stage of consultation will end on **15 December 2022**. We will review the feedback and speak with ward councillors before a decision is made whether to progress any formal proposals for changes.

If you do not have access to the internet, you can provide your feedback in writing to Parking Strategy Review, Highways & Transport, Civic Office, St Nicholas Way, Sutton, SM1 1EA.

Yours faithfully,

Kevin Williams
Principal Engineer, Kingston & Sutton Shared Environment Services

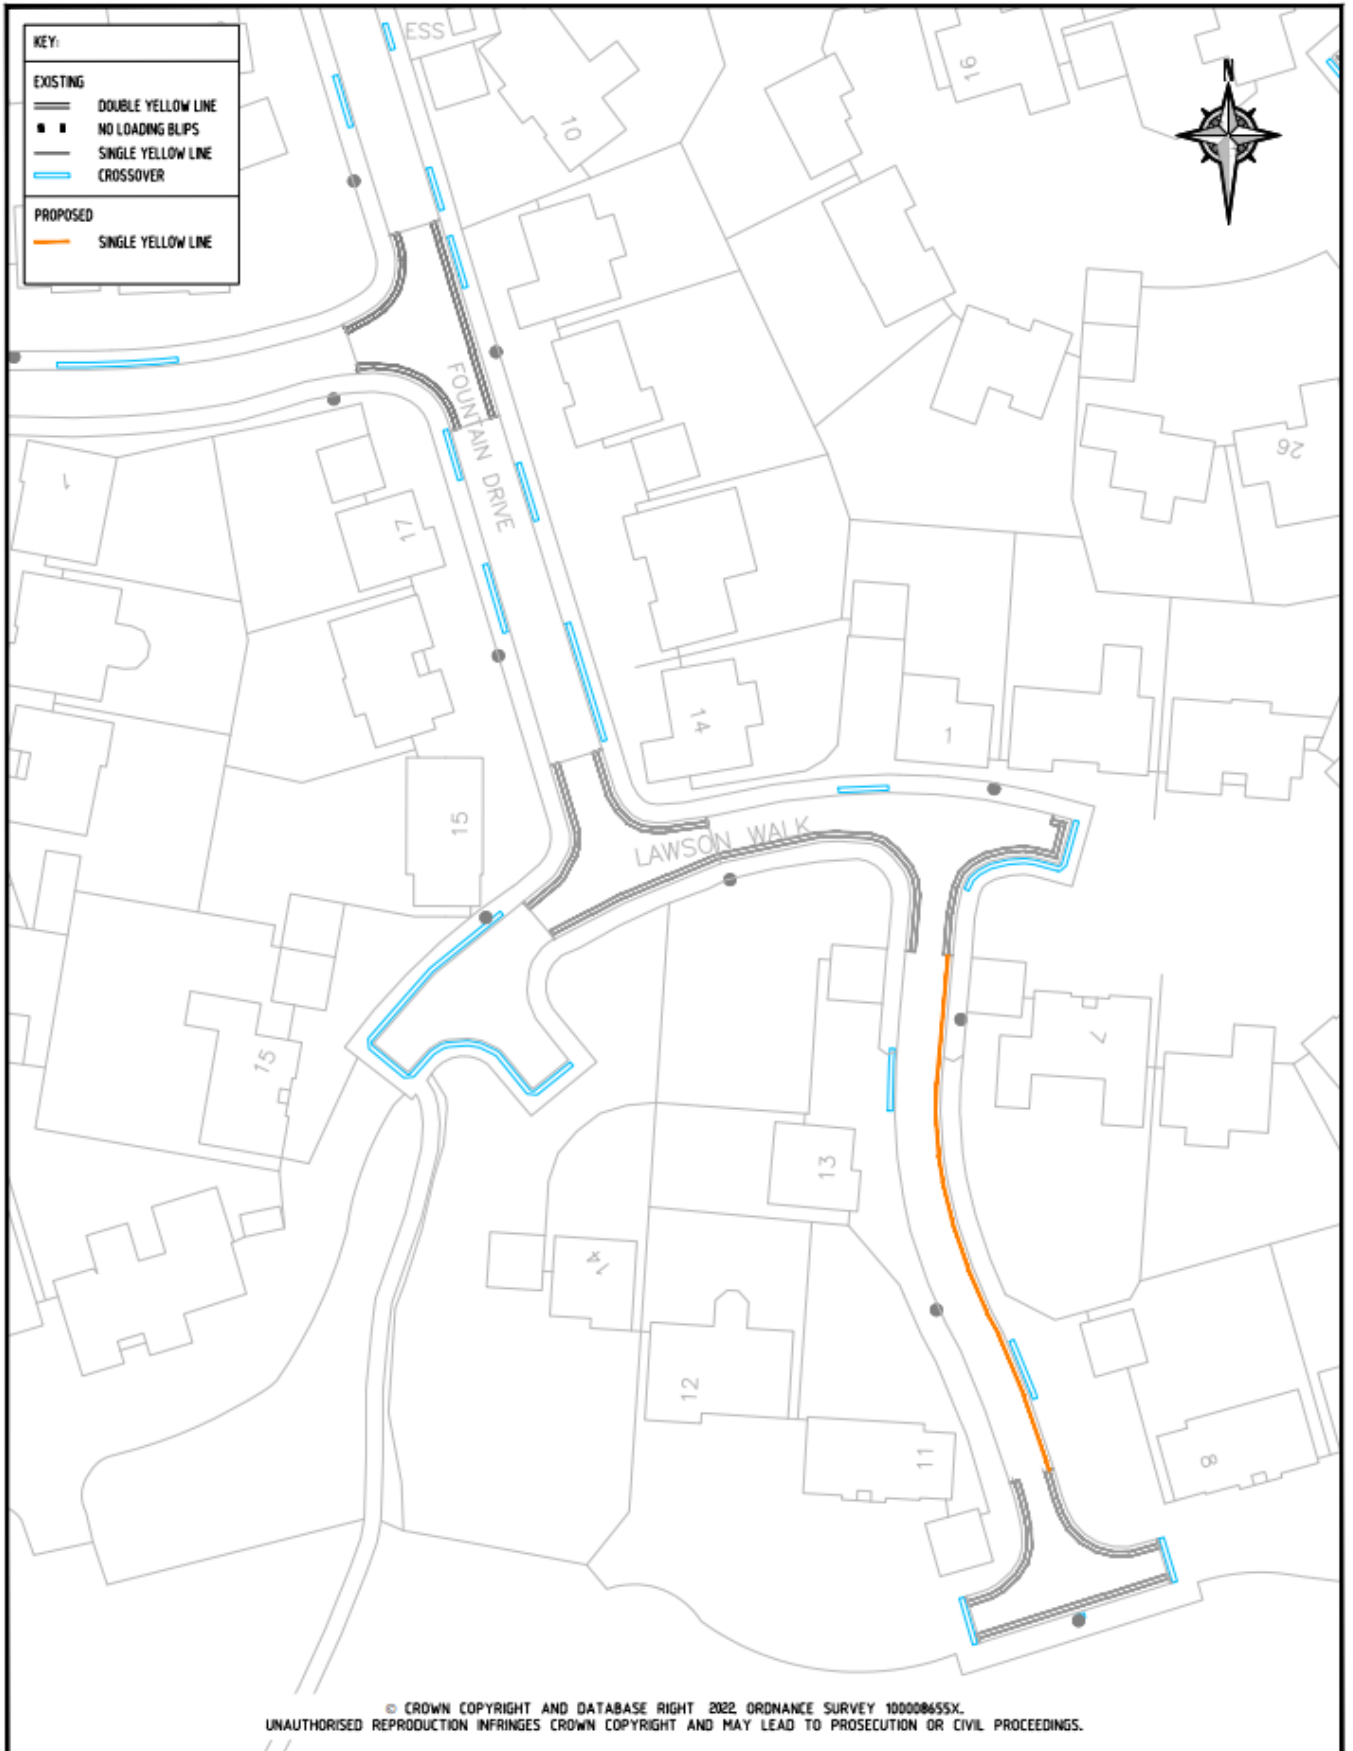

NOTES:

INTRODUCE A SINGLE YELLOW LINE WITH A MDN-SAT 8AM - 6.30PM TIME RESTRICTION

**KINGSTON AND SUTTON
SHARED ENVIRONMENT SERVICE**

DRWA	MC	PROJECT	Waiting Restrictions		
DWG	MJ	DRAWING TITLE	Lawson Walk		
APP	ST	CLASSIFICATION	PAPER	SCALE	NTS
DATE	29.11.22	DRAWING NO	PS-1000-07-01-06	REVISION	-