

Kevin Williams
Parking Programme Manager
Kingston & Sutton Shared Environment
Service
Tel: 020 8770 5000
Date: 30 October 2025

Dear Resident,

Proposed parking changes for Banstead Road South

Further to our informal consultation in 2024 we are now commencing a final consultation regarding proposed parking changes for your street.

Proposal for Banstead Road South

Following local requests we are proposing a double yellow line extension outside Nos78-80 Barnstead Road South due to obstructive parking (**see detailed map on the back of this letter**).

Have your say

This is your final chance to let us know if you agree or disagree with the formal proposals or have another view.


You can provide feedback online: www.sutton.gov.uk/-/parking-review.

This formal stage of consultation will end on 20 November 2025.

If you do not have access to the internet, you can provide your feedback in writing to Parking Strategy Review, Highways & Transport, Civic Office, St Nicholas Way, Sutton, SM1 1EA.

Yours faithfully,

Kevin Williams
Principal Engineer, Kingston & Sutton Shared Environment Services

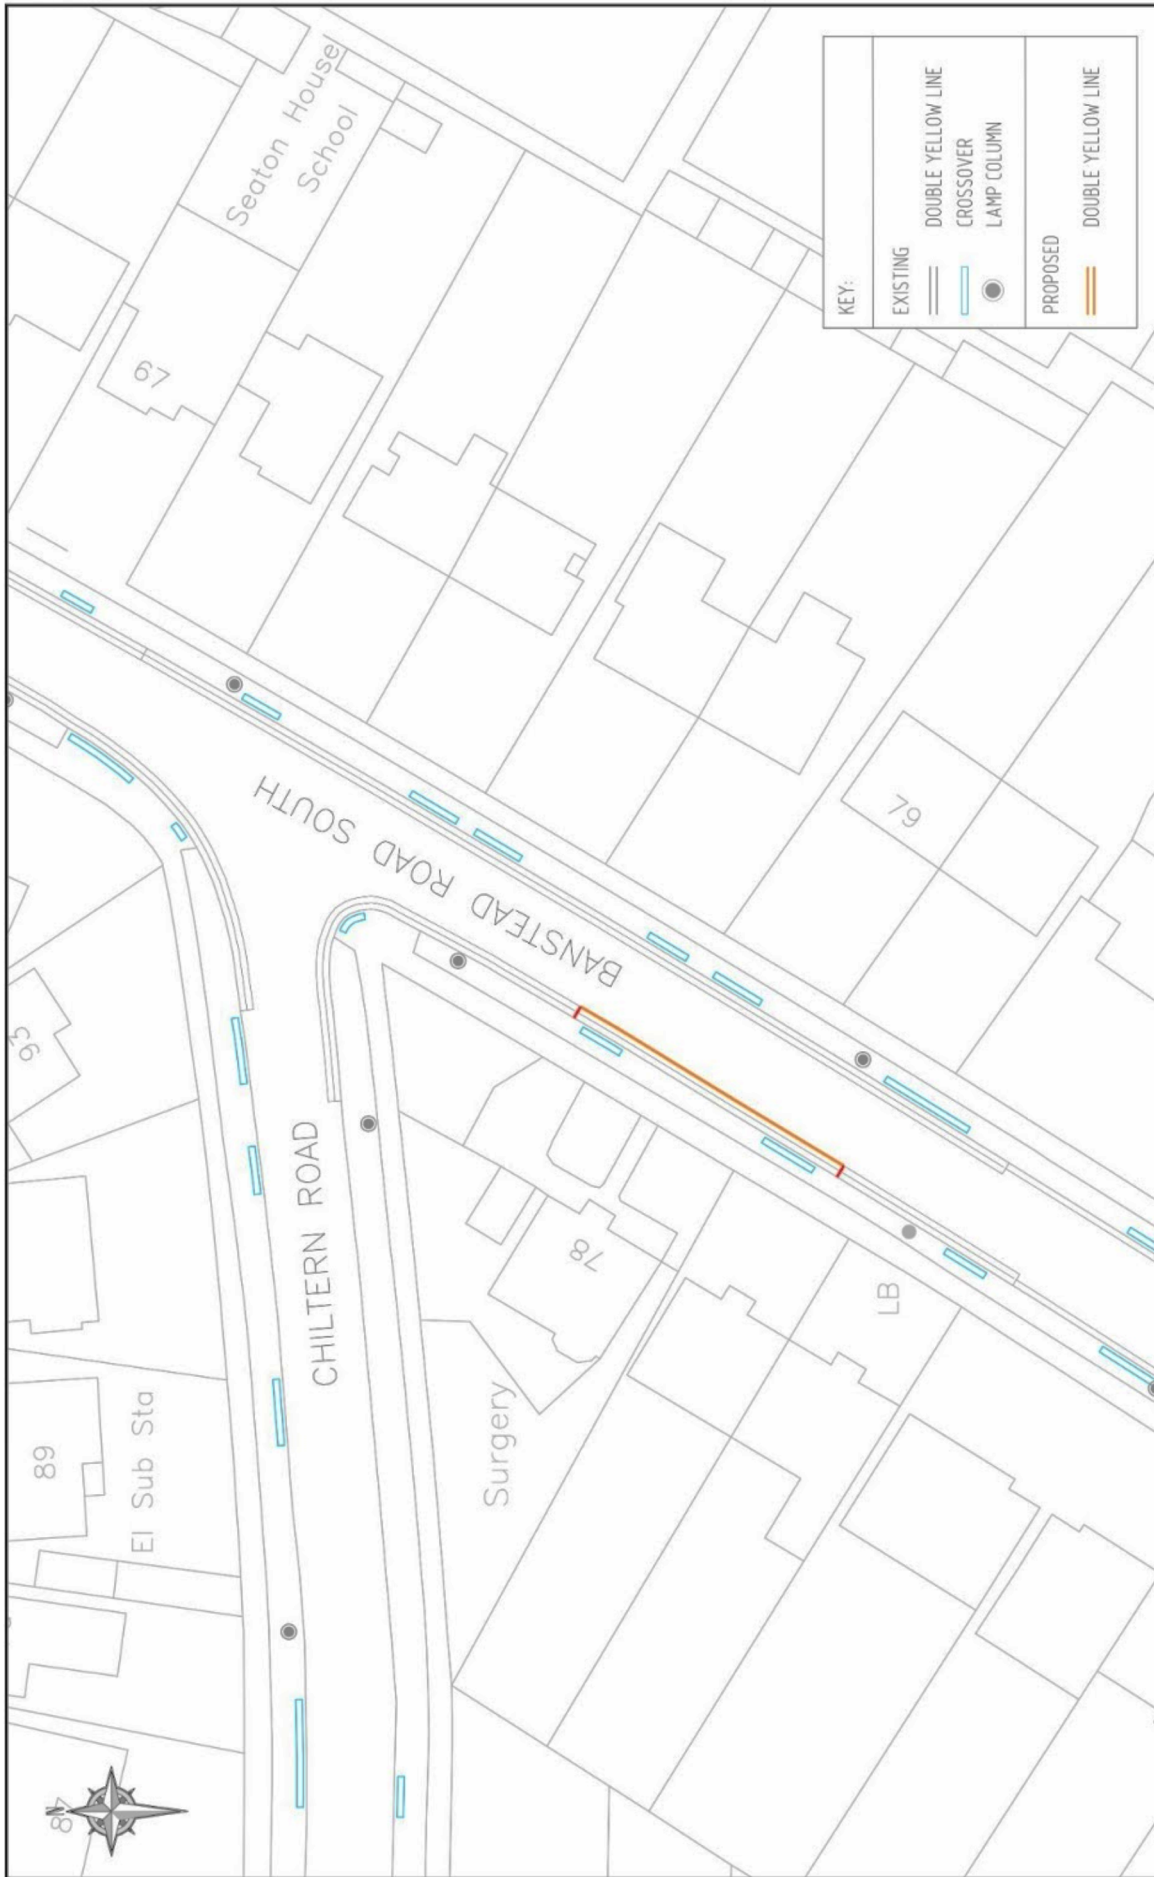

BASED UPON THE ORDNANCE SURVEY MAPPING WITH THE PERMISSION OF THE CONTROLLER OF HER MAJESTY'S STATIONERY OFFICE. © CROWN COPYRIGHT. UNAUTHORISED REPRODUCTION INFRINGES CROWN COPYRIGHT AND MAY LEAD TO PROSECUTION OR CIVIL PROCEEDINGS.
L.B. SUTTON 100008655X 2025

Proposed: Double yellow Lines Extension Banstead Road South

