

London Borough of Sutton - Pavement Licence Application

Case Reference: LBS_PLA756717782

Applicant Name: JAMAICA BLUE LIMITED

Business Name: Jamaica Blue

Case Created: 13/10/2025 13:26



Applicants Details

Customer or Company Name	JAMAICA BLUE LIMITED
Date of Birth	
Address	15-17 15-17 Castle Street, Cambridge, England, CB3 0AH
Email Address	
Contact Number	


Business Details

Name	Jamaica Blue
Address	166 HIGH STREET, SUTTON, SUTTON SM1 1NL
Email Address	
Contact Number	
Business Type	Sale of food or drink for consumption on or off the premises

Location

Description	A small area of the high st mall area directly outside our unit's shop front
Relevant Purpose	Both to sell or serve food or drink and for the purpose of consuming food or drink


Proposed Days / Hours	From	To
Monday	07:00	18:00
Tuesday	07:00	18:00
Wednesday	07:00	18:00
Thursday	07:00	18:00
Friday	07:00	18:00
Saturday	07:00	18:00
Sunday	07:00	18:00
Furniture Description	Commercial grade outdoor seats and tables	

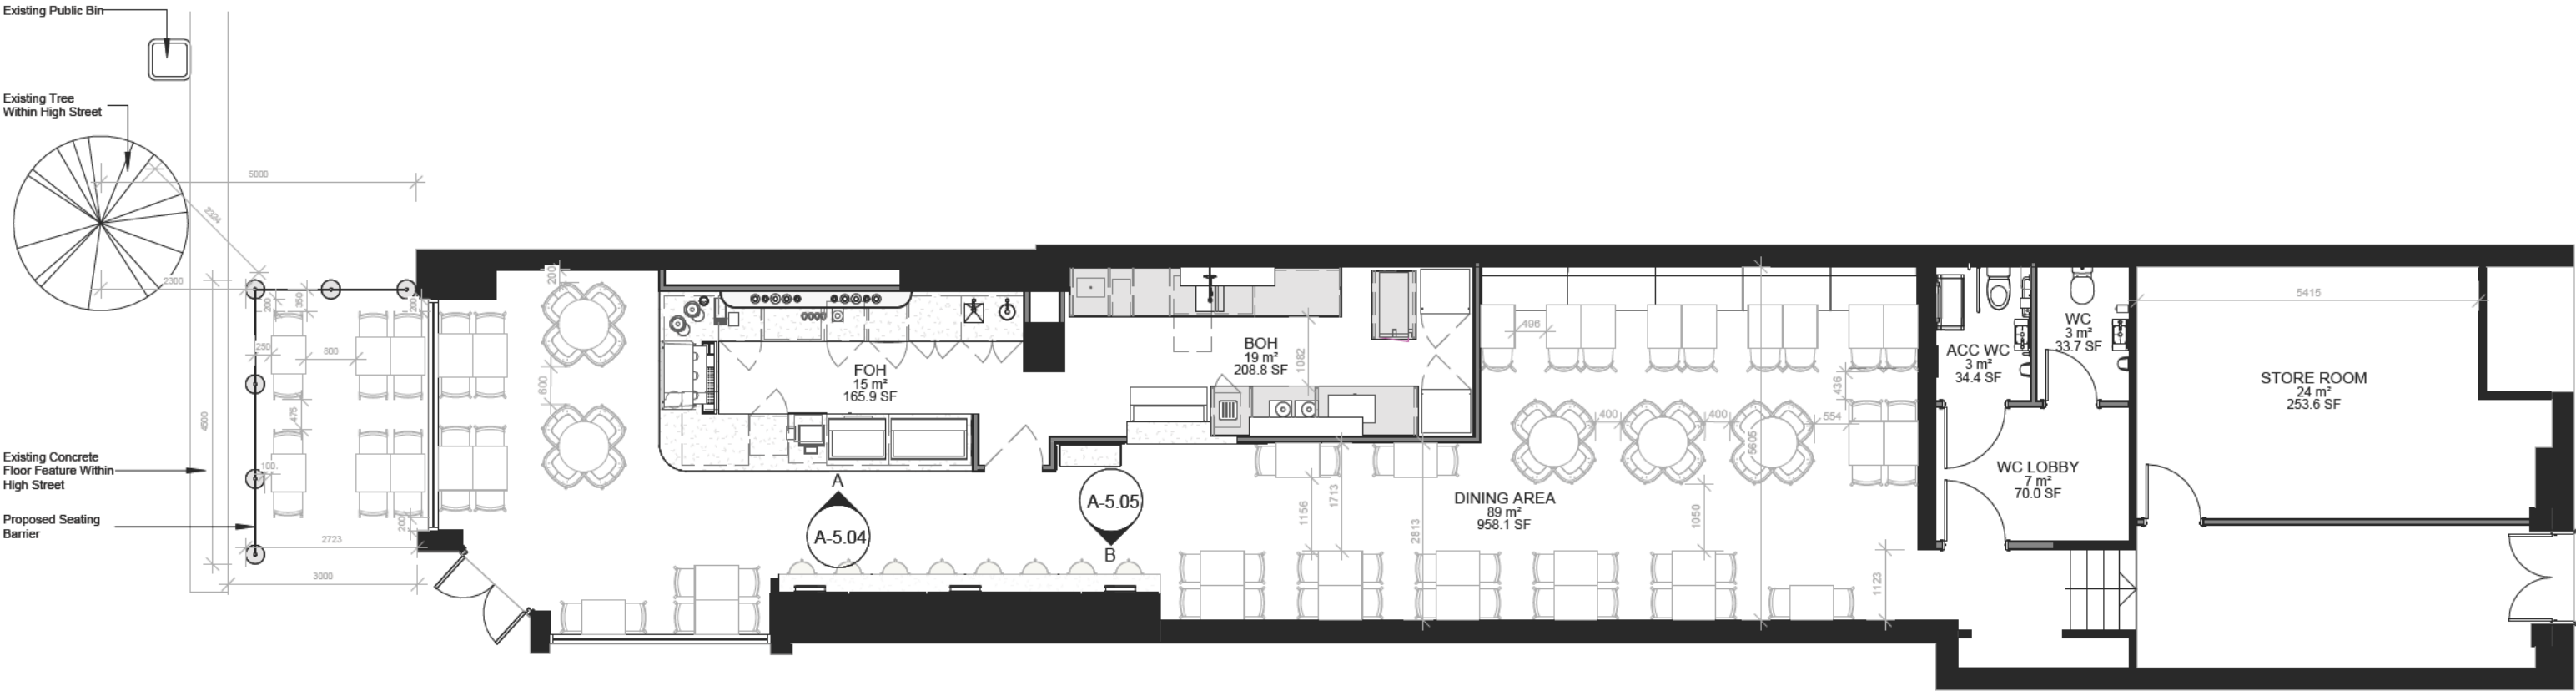

1

A-3.00_PROPOSED GENERAL ARRANGEMENT PLAN

1 : 100

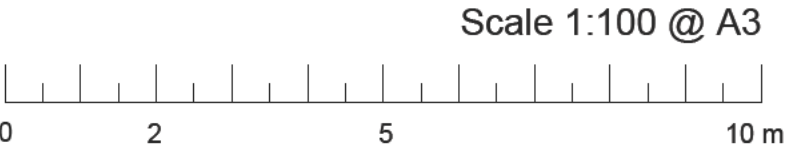

REV	DESCRIPTION	DATE

STATUS: PRELIMINARY
Drawings are copyright under the Copyright Act 1968. All rights reserved. No drawings are to be reproduced without written consent from Foodco. All dimensions must be verified on site before commencing any work or producing any shop drawings. Figured dimensions must be used in preference to scaled dimensions.

FOODCO UK GROUP
15-17 Castle Street
Cambridge
Cambridgeshire
CB3 0AH
T. 01223 308 781
www.jamaicablue.co.uk

DRAWING TITLE: PROPOSED GA PLAN	DRAWN TPM	DATE 22-09-2025
PROJECT: SUTTON	CHECKED RA	SCALE 1 : 100 @A3
UNIT NUMBER: HIGH STREET	DRAWING NO. A-3.00	REVISION