


- Key**
- EXISTING FEATURES**
- Ward Boundary
 - Borough Boundary
 - Single yellow line
 - Double yellow line
 - Controlled pedestrian crossing
 - Bus cage
 - School keep clear
 - Crossover (Vehicle/pedestrian)
 - Disabled bay
 - Loading bay
 - Permit holder bay
 - Shared use (Part time perm/P&D)
 - Shared use bay (Permit/P&D)
 - Pay and display only bay
 - Motor cycle bay
- PROPOSED FEATURES**
- Single yellow line
 - Double yellow line
 - Disabled bay
 - Loading bay
 - Permit holder bay
 - Shared use bay (Part time permit, P&D)
 - Shared use bay (Permit, P&D)
 - Pay and display only bay
 - Free parking bay
 - Free parking bay (Time limited)
 - Outside current consultation area

- PROPOSED CONTROLLED PARKING AREAS**
- Extension to Green Zone CPZ 8am-6.30pm Mon-Sat (Sutton Central)
 - Extension to Blue Zone CPZ 8am-6.30pm Mon-Sat (Sutton North)
 - Free parking bay CPZ 10am-11am Mon-Fri (Sutton West, Sutton South, Belmont and Carshalton Central)
 - Free parking bay CPZ 10am-11am Mon-Fri (Sutton South, Belmont & Carshalton Central)
 - CPZ 8am-10am & 3pm-5pm Mon-Fri (Sutton North)
 - Free parking bay CPZ Midday-1pm Mon-Fri (Wandle Valley)
 - CPZ 8am-6.30pm Mon-Sat (St Helier)
 - CPZ 8am-6.30pm Mon-Sat (The Wrythe & St Helier)
 - CPZ 8am-6.30pm Mon-Sat (Sutton North)
 - CPZ 8am-6.30pm Mon-Sat (Hackbridge - Wandle Valley)
 - Permit Parking Area (PPA) 8am-6.30pm Mon-Fri (Wallington North)
- EXISTING CPZ AREAS**
- Existing Green CPZ 8am-6.30pm Mon-Sat
 - Existing Blue CPZ 8am-6.30pm Mon-Sat
 - Existing Red CPZ 8am-6.30pm Mon-Sat
 - Existing free parking bay CPZ 11am-Midday Mon-Fri (Bentall Wood Road & Mulgrave Road area)
 - Existing free parking bay CPZ area 8am-10am Mon-Fri (Stanley Road area & Hillcote Road)
 - Existing 10am-11am SYL restriction (Devonshire Avenue - Sutton South)

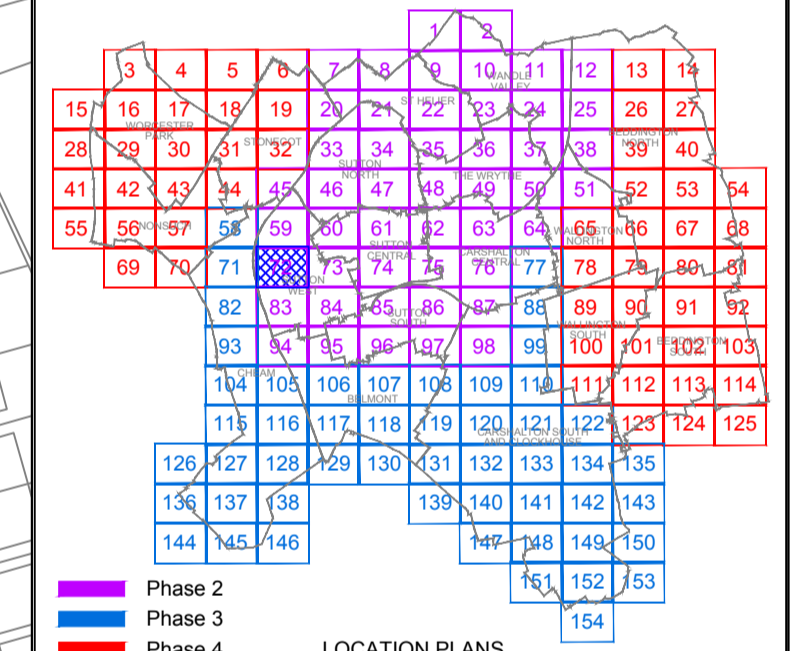

Revisions

No.	Description	Chk.	Date

Highways & Transport
 Environment, Housing & Regeneration
 24 Denmark Road
 Carshalton
 Surrey
 SM5 2JG
 Contact Centre
 Tel: 0208770 5000



Warren Shadbolt
 Assistant Director of Safer & Stronger Communities
 Environment, Housing and Regeneration
 London Borough of Sutton

Job
Parking Strategy
 Phase 2
 Title
Quarry Park Road Area
 (Sheet 72)

This map is reproduced from Ordnance Survey material with permission of Ordnance Survey on behalf of the controller of Her Majesty's Stationery Office (c) Crown Copyright. Unauthorised reproduction infringes Crown copyright and may lead to prosecution or civil proceedings. London Borough of Sutton 100008655X (2018).

Drawn BC	Checked MCG	Date: Sept 2018
Approved MMJ	Scale 1:1000 @ A1	
Drg. No. T10161/72	Rev.	
File Path & Name N:\Traffic&Transport\AutoCAD\Projects\Parking Strategy\dwg		