

Key


EXISTING FEATURES	PROPOSED FEATURES
Ward Boundary	Single yellow line
Borough Boundary	Double yellow line
Single yellow line	Disabled bay
Double yellow line	Loading bay
Controlled pedestrian crossing	Permit holder bay
Bus cage	Shared use bay
School keep clear	(Part time permit, P&D)
Crossover (Vehicle/pedestrian)	Shared use bay (Permit, P&D)
Disabled bay	Play and display only bay
Loading bay	Free parking bay
Permit holder bay	Free parking bay (Time limited)
Shared use (Part time permit/P&D)	Outside current consultation area
Shared use bay (Permit/P&D)	
Play and display only bay	
Motor cycle bay	
Free parking	
Free parking (Time limited)	
Taxi bay	
Red Route - TFL	

EXISTING CPZ AREAS

- Existing Green CPZ 8am-6.30pm Mon-Sat
- Existing Blue CPZ 8am-6.30pm Mon-Sat
- Existing Red CPZ 8am-6.30pm Mon-Sat
- Existing free parking bay CPZ 11am-Midday Mon-Fri (Bentall Wood Road & Midge Road areas)
- Existing free parking bay CPZ/area 9am-10am Mon-Fri (Stanley Road area & Hicroome Road)
- Existing 10am-11am SYL restriction (Devonshire Avenue - Sutton South)

PROPOSED CONTROLLED PARKING AREAS

- Extension to Green Zone CPZ 8am-6.30pm Mon-Sat (Sutton Central)
- Extension to Blue Zone CPZ 8am-6.30pm Mon-Sat (Sutton North)
- Free parking bay CPZ 9am-10am Mon-Fri (Sutton West, Sutton South, Belmont and Carshalton Central)
- Free parking bay CPZ 10am-11am Mon-Fri (Sutton South, Belmont & Carshalton Central)
- CPZ 8am-10am & 3pm-5pm Mon-Fri (Sutton North)
- Free parking bay CPZ Midday-1pm Mon-Fri (Wandle Valley)
- CPZ 8am-6.30pm Mon-Sat (St Heller)
- CPZ 8am-6.30pm Mon-Sat (The Wrythe & St Heller)
- CPZ 8am-6.30pm Mon-Sat (Sutton North)
- CPZ 8am-6.30pm Mon-Sat (Hackbridge - Wandle Valley)
- Permit Parking Area (PPA) 8am-6.30pm Mon-Fri (Wallington North)

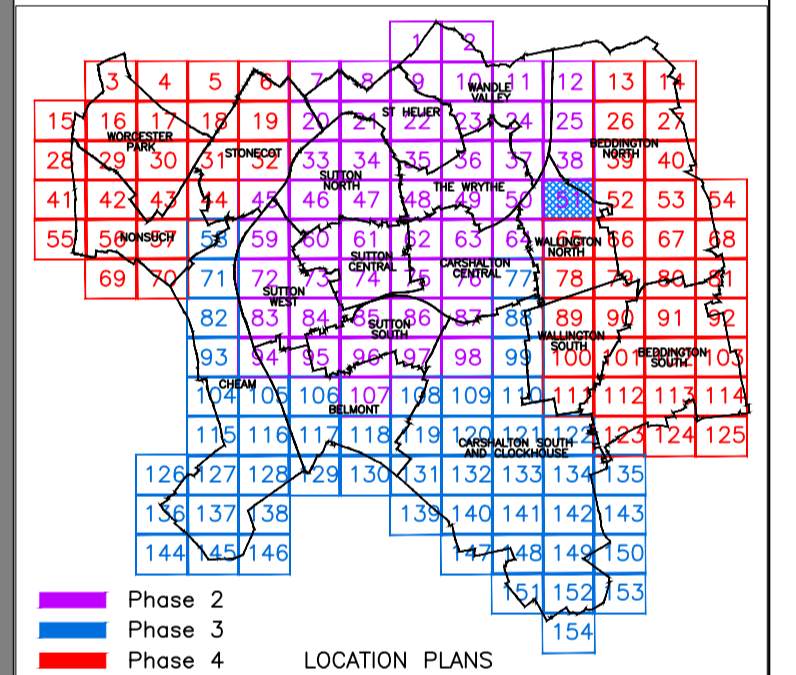

Revisions	No.	Description	Chk.	Date

Highways & Transport
 Environment, Housing & Regeneration
 24 Denmark Road
 Carshalton
 Surrey
 SM5 2JG
 Contact Centre
 Tel: 0208770 5000




Warren Shadbolt
 Assistant Director of Safer & Stronger Communities
 Environment, Housing and Regeneration
 London Borough of Sutton

Job
 Parking Strategy
 Phase 2

Title
 Birchwood Avenue Area
 (Sheet 51)

This map is reproduced from Ordnance Survey material with permission of Ordnance Survey on behalf of the controller of Her Majesty's Stationery Office (c) Crown Copyright. Unauthorised reproduction infringes Crown copyright and may lead to prosecution or civil proceedings. London Borough of Sutton 10000865X (2018).

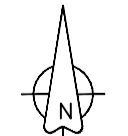

Drawn BC	Checked MCG	Date Sept 2018
Approved MMJ	Scale 1:1000 @ A1	
Drwg. No. T10161/51	Rev. -	
File Path & Name N:\Traffic&Transport\AutoCAD\Projects\Parking Strategy\dwgs		