


- Key**
- | | |
|--|--|
| EXISTING FEATURES | PROPOSED FEATURES |
| <ul style="list-style-type: none"> — Ward Boundary — Borough Boundary — Single yellow line — Double yellow line — Controlled pedestrian crossing — Bus cage — School keep clear — Crossover (Vehicle/pedestrian) — Disabled bay — Loading bay — Permit holder bay — Shared use (Part time permit/P&D) — Shared use bay (Permit/P&D) — Free parking — Free parking (Time limited) — Taxi bay — Red Route - TFL | <ul style="list-style-type: none"> — Single yellow line — Double yellow line — Disabled bay — Loading bay — Permit holder bay — Shared use bay (Permit, P&D) — Play and display only bay — Free parking bay — Free parking bay (Time limited) — Outside current consultation area |
| EXISTING CPZ AREAS | PROPOSED CONTROLLED PARKING AREAS |
| <ul style="list-style-type: none"> Existing Green CPZ Existing Blue CPZ Existing Red CPZ Existing free parking bay CPZ Existing free parking bay CPZ/area Existing 10am-11am SYL restriction | <ul style="list-style-type: none"> Extension to Green Zone CPZ Extension to Blue Zone CPZ Free parking bay CPZ Free parking bay CPZ Free parking bay CPZ Free parking bay CPZ CPZ 8am-10am & 3pm-5pm Free parking bay CPZ CPZ 8am-6.30pm Mon-Sat CPZ 8am-6.30pm Mon-Sat CPZ 8am-6.30pm Mon-Sat CPZ 8am-6.30pm Mon-Sat Permit Parking Area (PPA) |

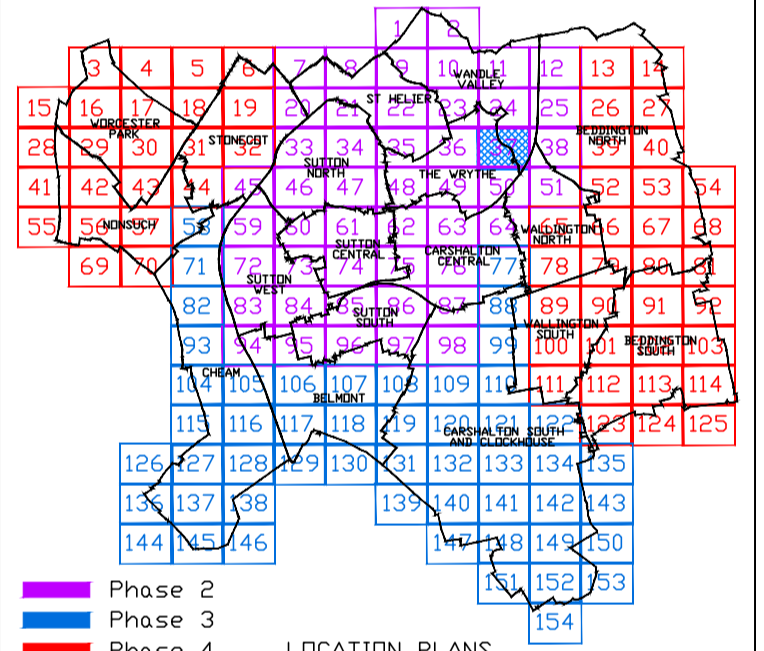

No.	Description	Chk.	Date

Highways & Transport
 Environment, Housing & Regeneration
 24 Denmark Road
 Carshalton
 Surrey
 SM5 2JG
 Contact Centre
 Tel: 0208770 5000

Warren Shadbolt
 Assistant Director of Safer & Stronger Communities
 Environment, Housing and Regeneration
 London Borough of Sutton



Job
Parking Strategy
 Phase 2
 Title
Hackbridge Road Area
 (Sheet 37)

This map is reproduced from Ordnance Survey material with permission of Ordnance Survey on behalf of the controller of Her Majesty's Stationery Office (c) Crown Copyright. Unauthorised reproduction infringes Crown copyright and may lead to prosecution or civil proceedings. London Borough of Sutton 100000665X (2016).

Drawn BC	Checked MCG	Date: Sept 2018
Approved MMJ	Scale 1:1000 @ A1	
Drg. No. T10161/37	Rev.	
File Path & Name N:\Traffic&Transport\AutoCAD\Projects\Parking Strategy\Phase 2\dwgs		