


- Key**
- | | |
|---|--|
| EXISTING FEATURES | PROPOSED FEATURES |
| <ul style="list-style-type: none"> — Ward Boundary — Borough Boundary — Single yellow line — Double yellow line — Controlled pedestrian crossing — Bus cage — School keep clear — Crossover (Vehicle/pedestrian) — Disabled bay — Loading bay — Permit holder bay — Shared use (Part time permit/P&D) — Play and display only bay — Motor cycle bay — Free parking — Free parking (Time limited) — Taxi bay — Red Route - TFL | <ul style="list-style-type: none"> — Single yellow line — Double yellow line — Potential conversion of grass to parking — Loading bay — Permit holder bay — Shared use bay (Permit, P&D) — Shared use bay (Permit, P&D) — Play and display only bay — Free parking bay — Free parking bay (Time limited) — Outside current consultation area |
| EXISTING CPZ AREAS | PROPOSED CONTROLLED PARKING AREAS |
| <ul style="list-style-type: none"> Existing Green CPZ 8am-6.30pm Mon-Sat Existing Blue CPZ 8am-6.30pm Mon-Sat Existing Red CPZ 8am-6.30pm Mon-Sat Existing free parking bay CPZ (Berhill Wood Road & Mulgrave Road areas) Existing free parking bay CPZ (Stanley Road area & Hillcroome Road) Existing 10am-11am SYL restriction (Devonshire Avenue - Sutton South) | <ul style="list-style-type: none"> Extension to Green Zone CPZ 8am-6.30pm Mon-Sat (Sutton Central) Extension to Blue Zone CPZ 8am-6.30pm Mon-Sat (Sutton North) Free parking bay CPZ 8am-10am Mon-Fri (Sutton West, Sutton South Belmont and Carshalton Central) Free parking bay CPZ 10am-11am Mon-Fri (Sutton South, Belmont & Carshalton Central) CPZ 8am-10am & 3pm-5pm Mon-Fri (Sutton North) Free parking bay CPZ (Wandle Valley) 10am-11am Mon-Fri CPZ 8am-6.30pm Mon-Sat (St Helier) CPZ 8am-6.30pm Mon-Sat (The Wythe & St Helier) CPZ 8am-6.30pm Mon-Sat (Sutton North) CPZ 8am-6.30pm Mon-Sat (Hackbridge - Wandle Valley) Permit Parking Area (PPA) 8am-6.30pm Mon-Fri (Wallington North) |

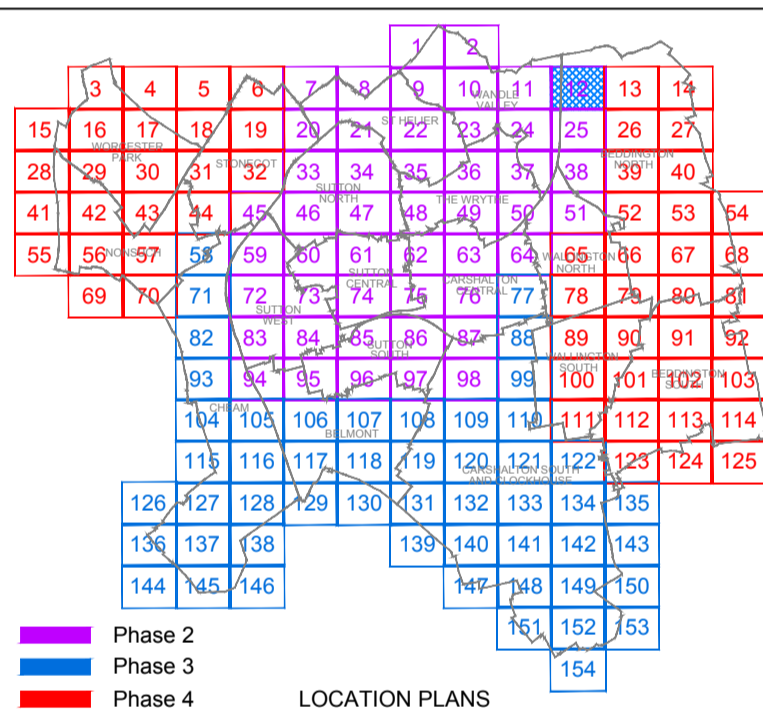

Revisions			
No.	Description	Chk.	Date

Highways & Transport
 Environment, Housing & Regeneration
 24 Denmark Road
 Carshalton
 Surrey
 SM5 2JG
 Contact Centre
 Tel: 0208770 5000




Warren Shadbolt
 Assistant Director of Safer & Stronger Communities
 Environment, Housing and Regeneration
 London Borough of Sutton

Job
**Parking Strategy
 Phase 2**

Title
**Beddington Sewage
 Treatment Works Area
 (Sheet 12)**

This map is reproduced from Ordnance Survey material with permission of Ordnance Survey on behalf of the controller of Her Majesty's Stationery Office (c) Crown Copyright. Unauthorised reproduction infringes Crown copyright and may lead to prosecution or civil proceedings. London Borough of Sutton 100006533 (2018).

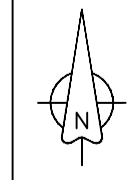

Drawn OZ	Checked MCG	Date: Sept 2018
Approved MMJ	Scale 1:1000 @ A1	

Drwg. No. T10161/12	Rev.
File Path & Name N:\Traffic&Transport\AutoCAD\Projects\Parking Strategy\dwgs	