


Key	
EXISTING FEATURES	PROPOSED FEATURES
Ward Boundary	Single yellow line
Borough Boundary	Double yellow line
Single yellow line	Disabled bay
Double yellow line	Loading bay
Controlled pedestrian crossing	Permit holder bay
Bus cage	Shared use bay (Part time permit, P&D)
School keep clear	Shared use bay (Permit, P&D)
Crossover (Vehicle/pedestrian)	Shared use bay (Permit, P&D)
Disabled bay	Play and display only bay
Loading bay	Free parking bay
Permit holder bay	Free parking bay (Time limited)
Shared use (Part time permit/P&D)	Free parking bay (Time limited)
Shared use bay (Permit/P&D)	Play and display only bay
Motor cycle bay	Motor cycle bay
Free parking	Free parking
Free parking (Time limited)	Free parking (Time limited)
Taxi bay	Taxi bay
Red Route - TFL	Red Route - TFL
EXISTING CPZ AREAS	PROPOSED CONTROLLED PARKING AREAS
Existing Green CPZ 8am-6.30pm Mon-Sat	Extension to Green Zone CPZ 8am-6.30pm Mon-Sat (Sutton Central)
Existing Blue CPZ 8am-6.30pm Mon-Sat	Extension to Blue Zone CPZ 8am-6.30pm Mon-Sat (Sutton North)
Existing Red CPZ 8am-6.30pm Mon-Sat	Free parking bay CPZ 8am-10am Mon-Fri (Sutton West, Sutton South, Belmont and Carshalton Central)
Existing free parking bay CPZ 11am-Midday Mon-Fri (Berhill Wood Road & Mulgrave Road areas)	Free parking bay CPZ 10am-11am Mon-Fri (Sutton South, Belmont & Carshalton Central)
Existing free parking bay CPZ/area 9am-10am Mon-Fri (Stanley Road area & Hilcombe Road)	CPZ 8am-10am & 3pm-5pm Mon-Fri (Sutton North)
Existing 10am-11am SYL restriction (Devonshire Avenue - Sutton South)	Free parking bay CPZ Midday-1pm Mon-Fri (Wandle Valley)
	CPZ 8am-6.30pm Mon-Sat (St Heier)
	CPZ 8am-6.30pm Mon-Sat (The Wythe & St Heier)
	CPZ 8am-6.30pm Mon-Sat (Sutton North)
	CPZ 8am-6.30pm Mon-Sat (Hackbridge - Wandle Valley)
	Permit Parking Area (PPA) 8am-6.30pm Mon-Fri (Wallington North)

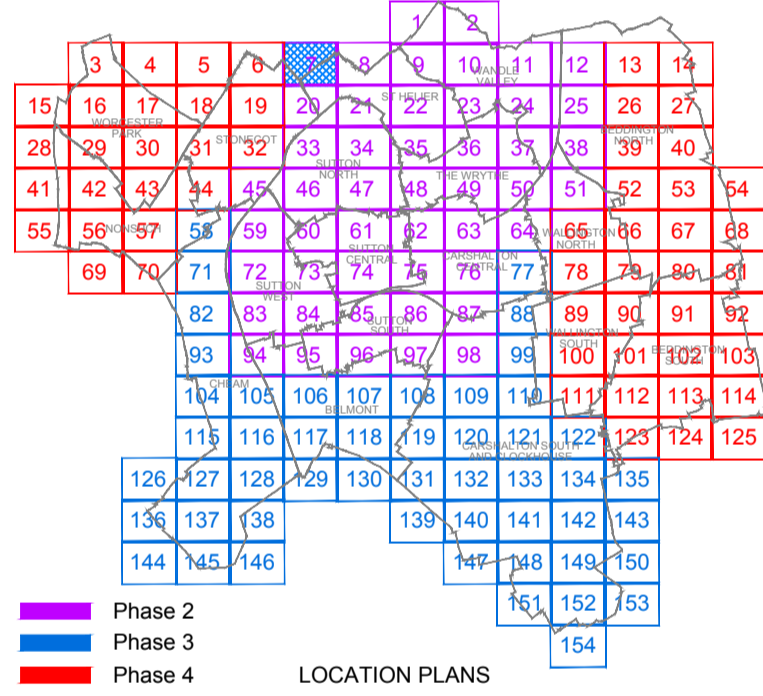

Revisions			
No.	Description	Chk.	Date

Highways & Transport
 Environment, Housing & Regeneration
 24 Denmark Road
 Carshalton
 Surrey
 SM5 2JG
 Contact Centre
 Tel: 0208770 5000



Warren Shadbolt
 Assistant Director of Safer & Stronger Communities
 Environment, Housing and Regeneration
 London Borough of Sutton

Job
**Parking Strategy
 Phase 2**

Title
**Hartland Road Area
 (Sheet 7)**

This map is reproduced from Ordnance Survey material with permission of Ordnance Survey on behalf of the controller of Her Majesty's Stationery Office (c) Crown Copyright. Unauthorised reproduction infringes Crown copyright and may lead to prosecution or civil proceedings. London Borough of Sutton 10000655X (2018).

Drawn RF	Checked MCG	Date Sept 2018
Approved MMJ	Scale 1:1000 @ A1	
Drng. No. T10161/7	Rev. -	
File Path & Name N:\Traffic&Transport\AutoCAD\Projects\Parking Strategy\dwgs		