


Example of an acceptable sketch plan/works list.

No. 100 The Road, Sutton, SM1 1AA

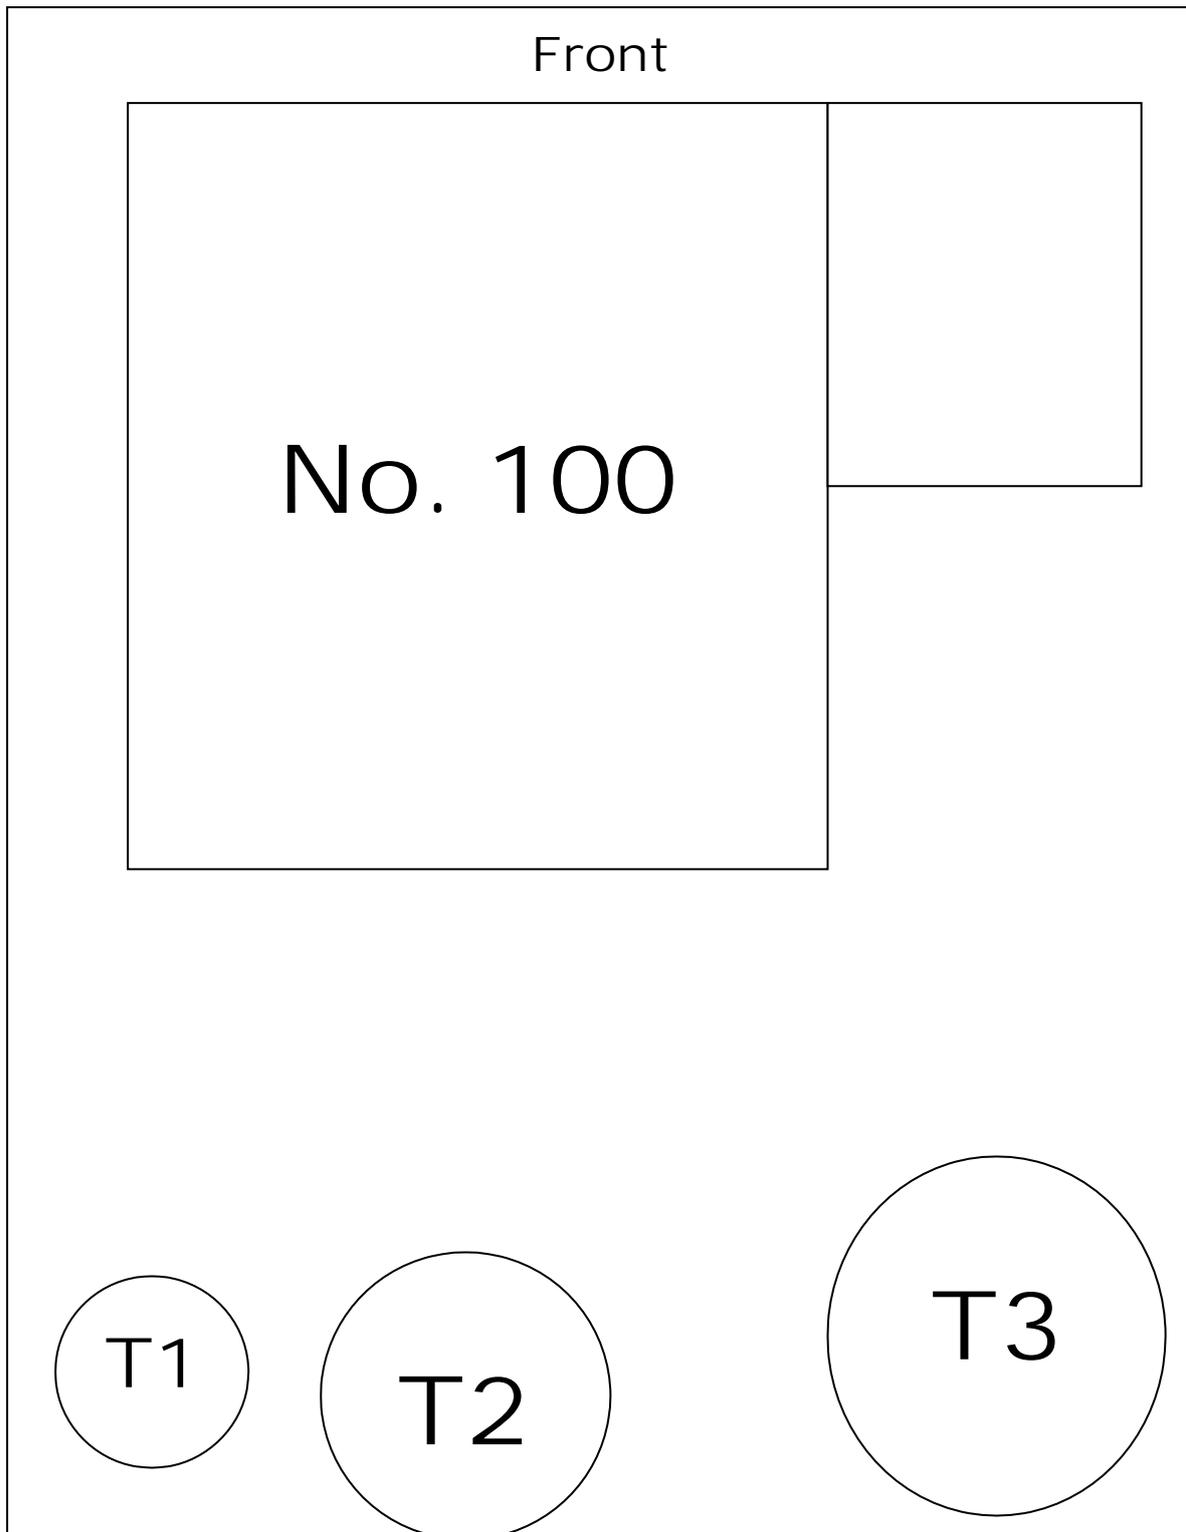

T1 – Horse Chestnut Tree – No works required

T2 – Lime Tree – Reduce crown by 2-2.5m

T3 – Beech Tree – Fell and grind out stump