


Collingwood
Recreation Ground

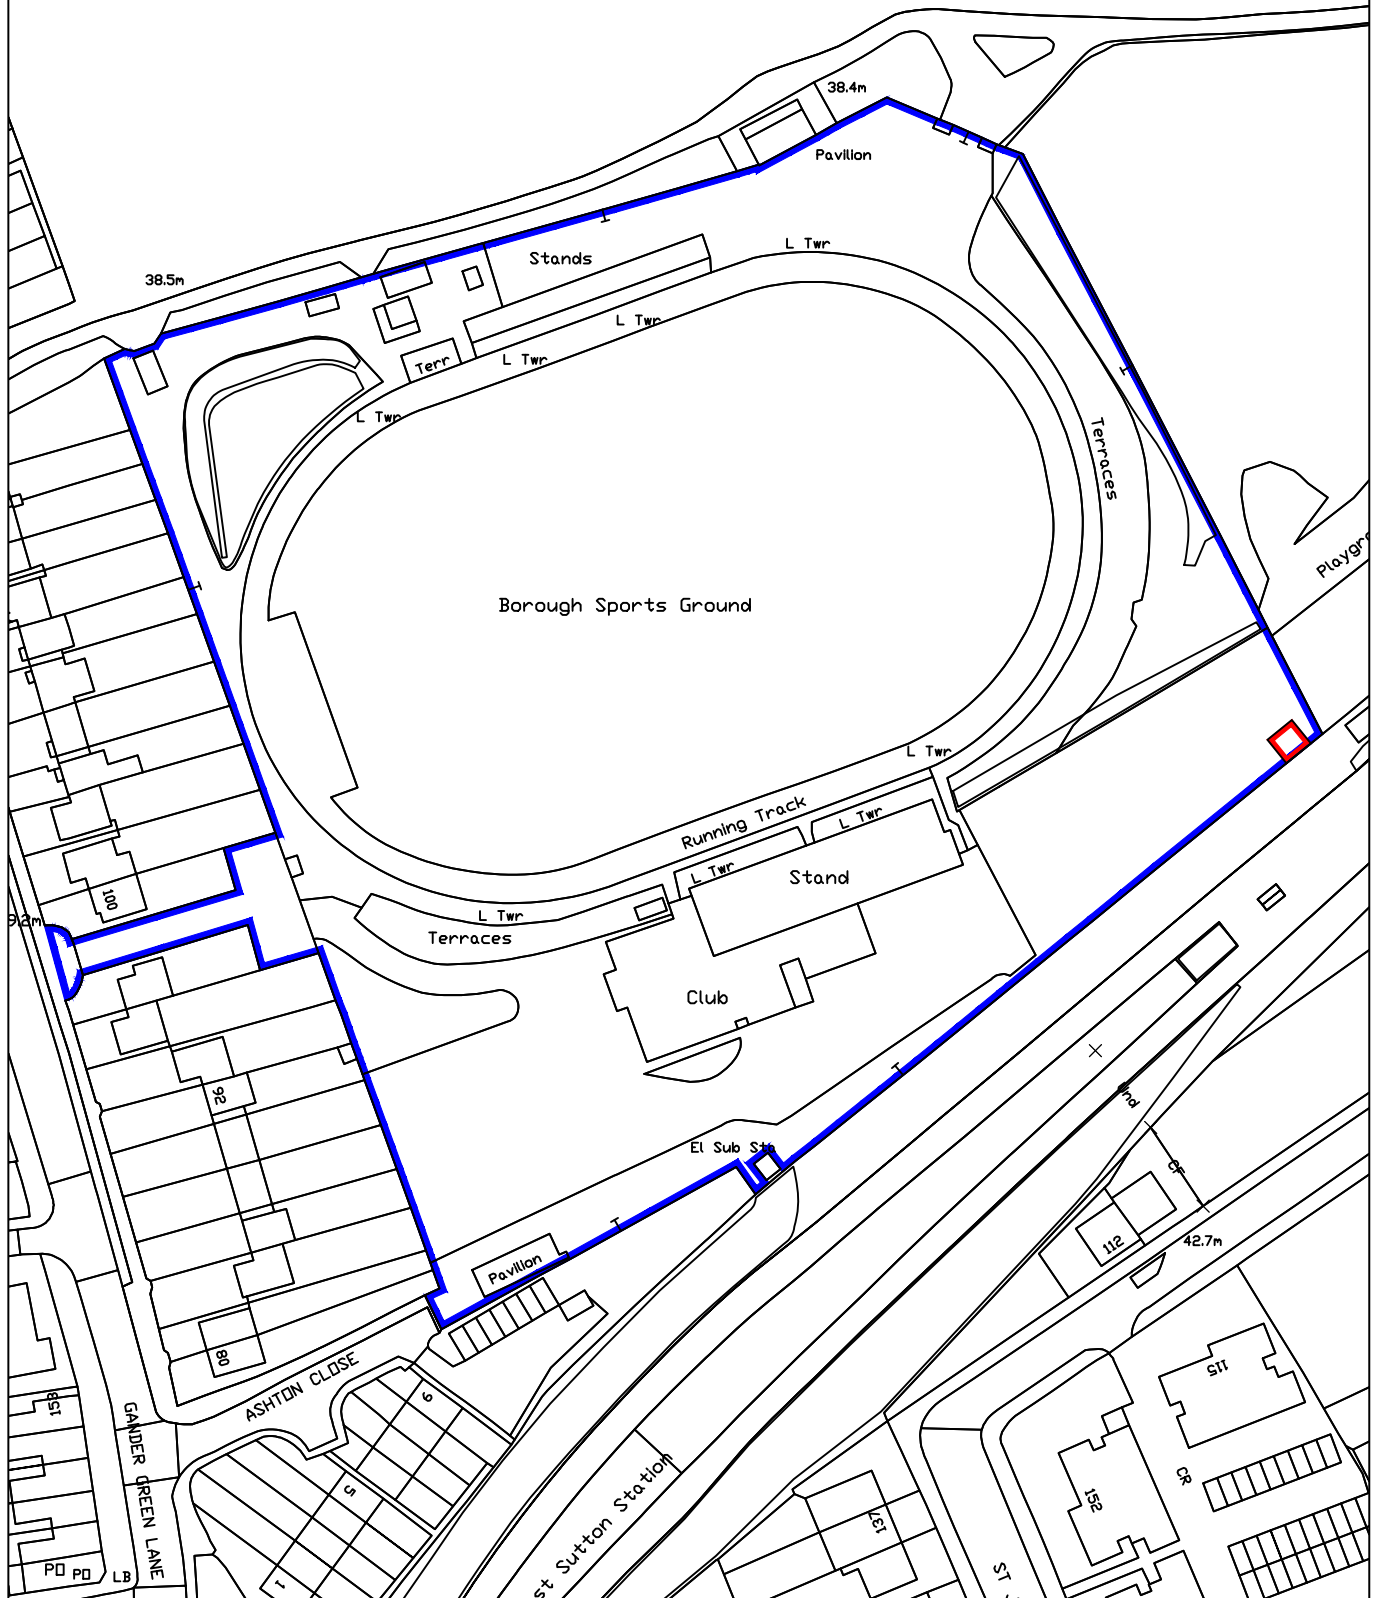

London Borough of Sutton
Strategic Director
Richard Simpson
24 Denmark Road
Carshalton
Surrey SM5 2JG

Chris Litchfield
Tel: 020 8770 6153

This map is reproduced from Ordnance Survey material with permission of Ordnance Survey on behalf of the controller of Her Majesty's Stationery Office (c) Crown copyright. Unauthorised reproduction infringes Crown copyright and may lead to prosecution or civil proceedings. London Borough of Sutton LA08655X (2020).



Resources
Directorate

Job

S.123 Public Notice

Drawn
B.C.

Checked

Scale
1:1250

Date:
18.12.2020



Title

Borough Sports Ground,
Gander Green Lane,
Sutton.
SM1 2EY

Drg. No.

VAL 3973

Rev.

File Path & Name

M:\Ass Man\Prop\j-j\Gander Green Lane\Sports Gnd\Drgs