


The material contained in this document has been reproduced from an Ordnance Survey map with permission of the Controller of Her Majesty's Stationary Office. Crown Copyright reserved

Plot 141A divided into 141A and 141B April 2009 DW

PLEASE BE AWARE THAT THE AREA MARKED MAY BE CONSIDERED FOR THE EXTENSION OF BANDON HILL CEMETERY

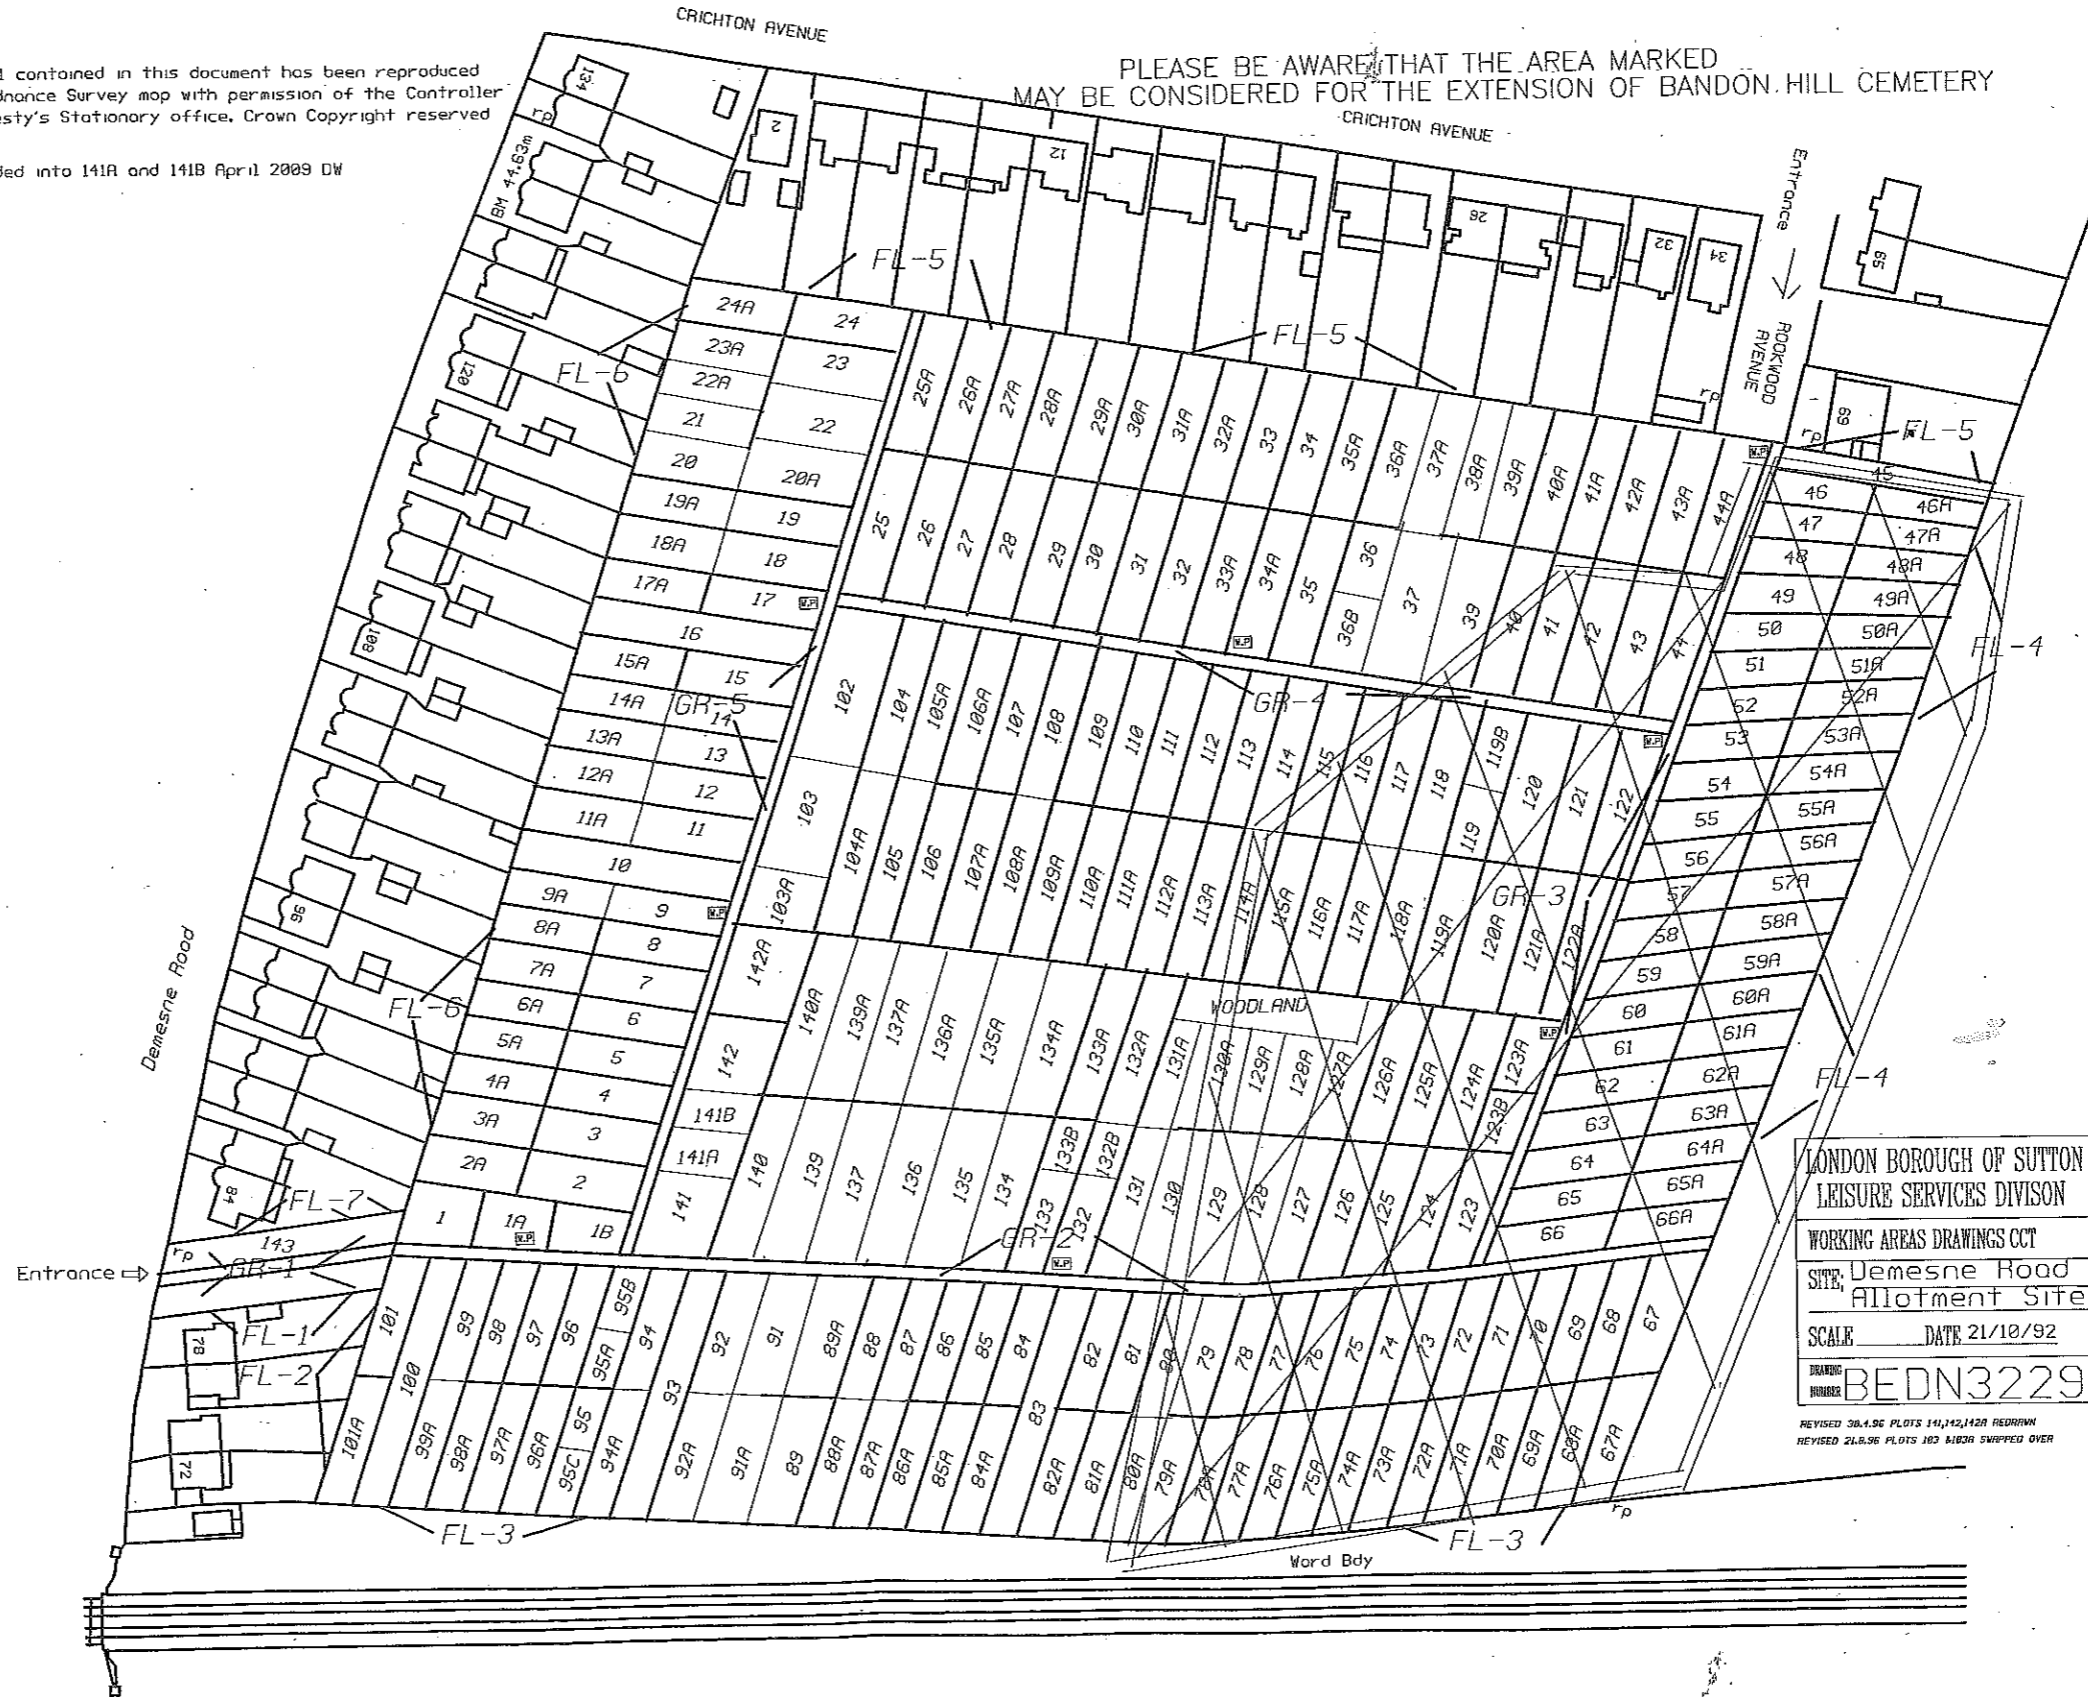

LONDON BOROUGH OF SUTTON
 LEISURE SERVICES DIVISION
 WORKING AREAS DRAWINGS CCT
 SITE: Demesne Road
 Allotment Site
 SCALE: _____ DATE: 21/10/92
 DRAWING NUMBER: **BEDN3229**

REVISED 30.1.96 PLOTS 141, 142, 143A REDRAWN
 REVISED 21.8.96 PLOTS 102 MESH SWAPPED OVER