


KEY	
	EXISTING SINGLE YELLOW LINE
	EXISTING DOUBLE YELLOW LINE
	EXISTING NO LOADINGS AT ANY TIME
	EXISTING CROSSOVER
	EXISTING ZONE BOUNDARY
	EXISTING DISABLED BAYS
	EXISTING LOADING BAYS
	EXISTING PERMIT BAYS
	EXISTING SHARED USE BAY (PART TIME PER PD0)
	EXISTING SHARED USE BAY (PERMIT, PD0)
	EXISTING MOTOR CYCLE BAYS
	EXISTING CAR CLUB BAY
	EXISTING TIME LIMITED - FREE PARKING BAYS
	EXISTING TAXI BAY
	EXISTING RED ROUTE - (ITL)
	PROPOSED SINGLE YELLOW LINE
	PROPOSED DOUBLE YELLOW LINE
	PROPOSED NO LOADINGS AT ANY TIME
	PROPOSED DISABLED BAYS
	PROPOSED LOADING BAYS
	PROPOSED MOTORCYCLE BAYS
	PROPOSED PERMIT BAYS
	PROPOSED SHARED USE BAY (PERMIT, PD0)
	PROPOSED PERMIT BAY

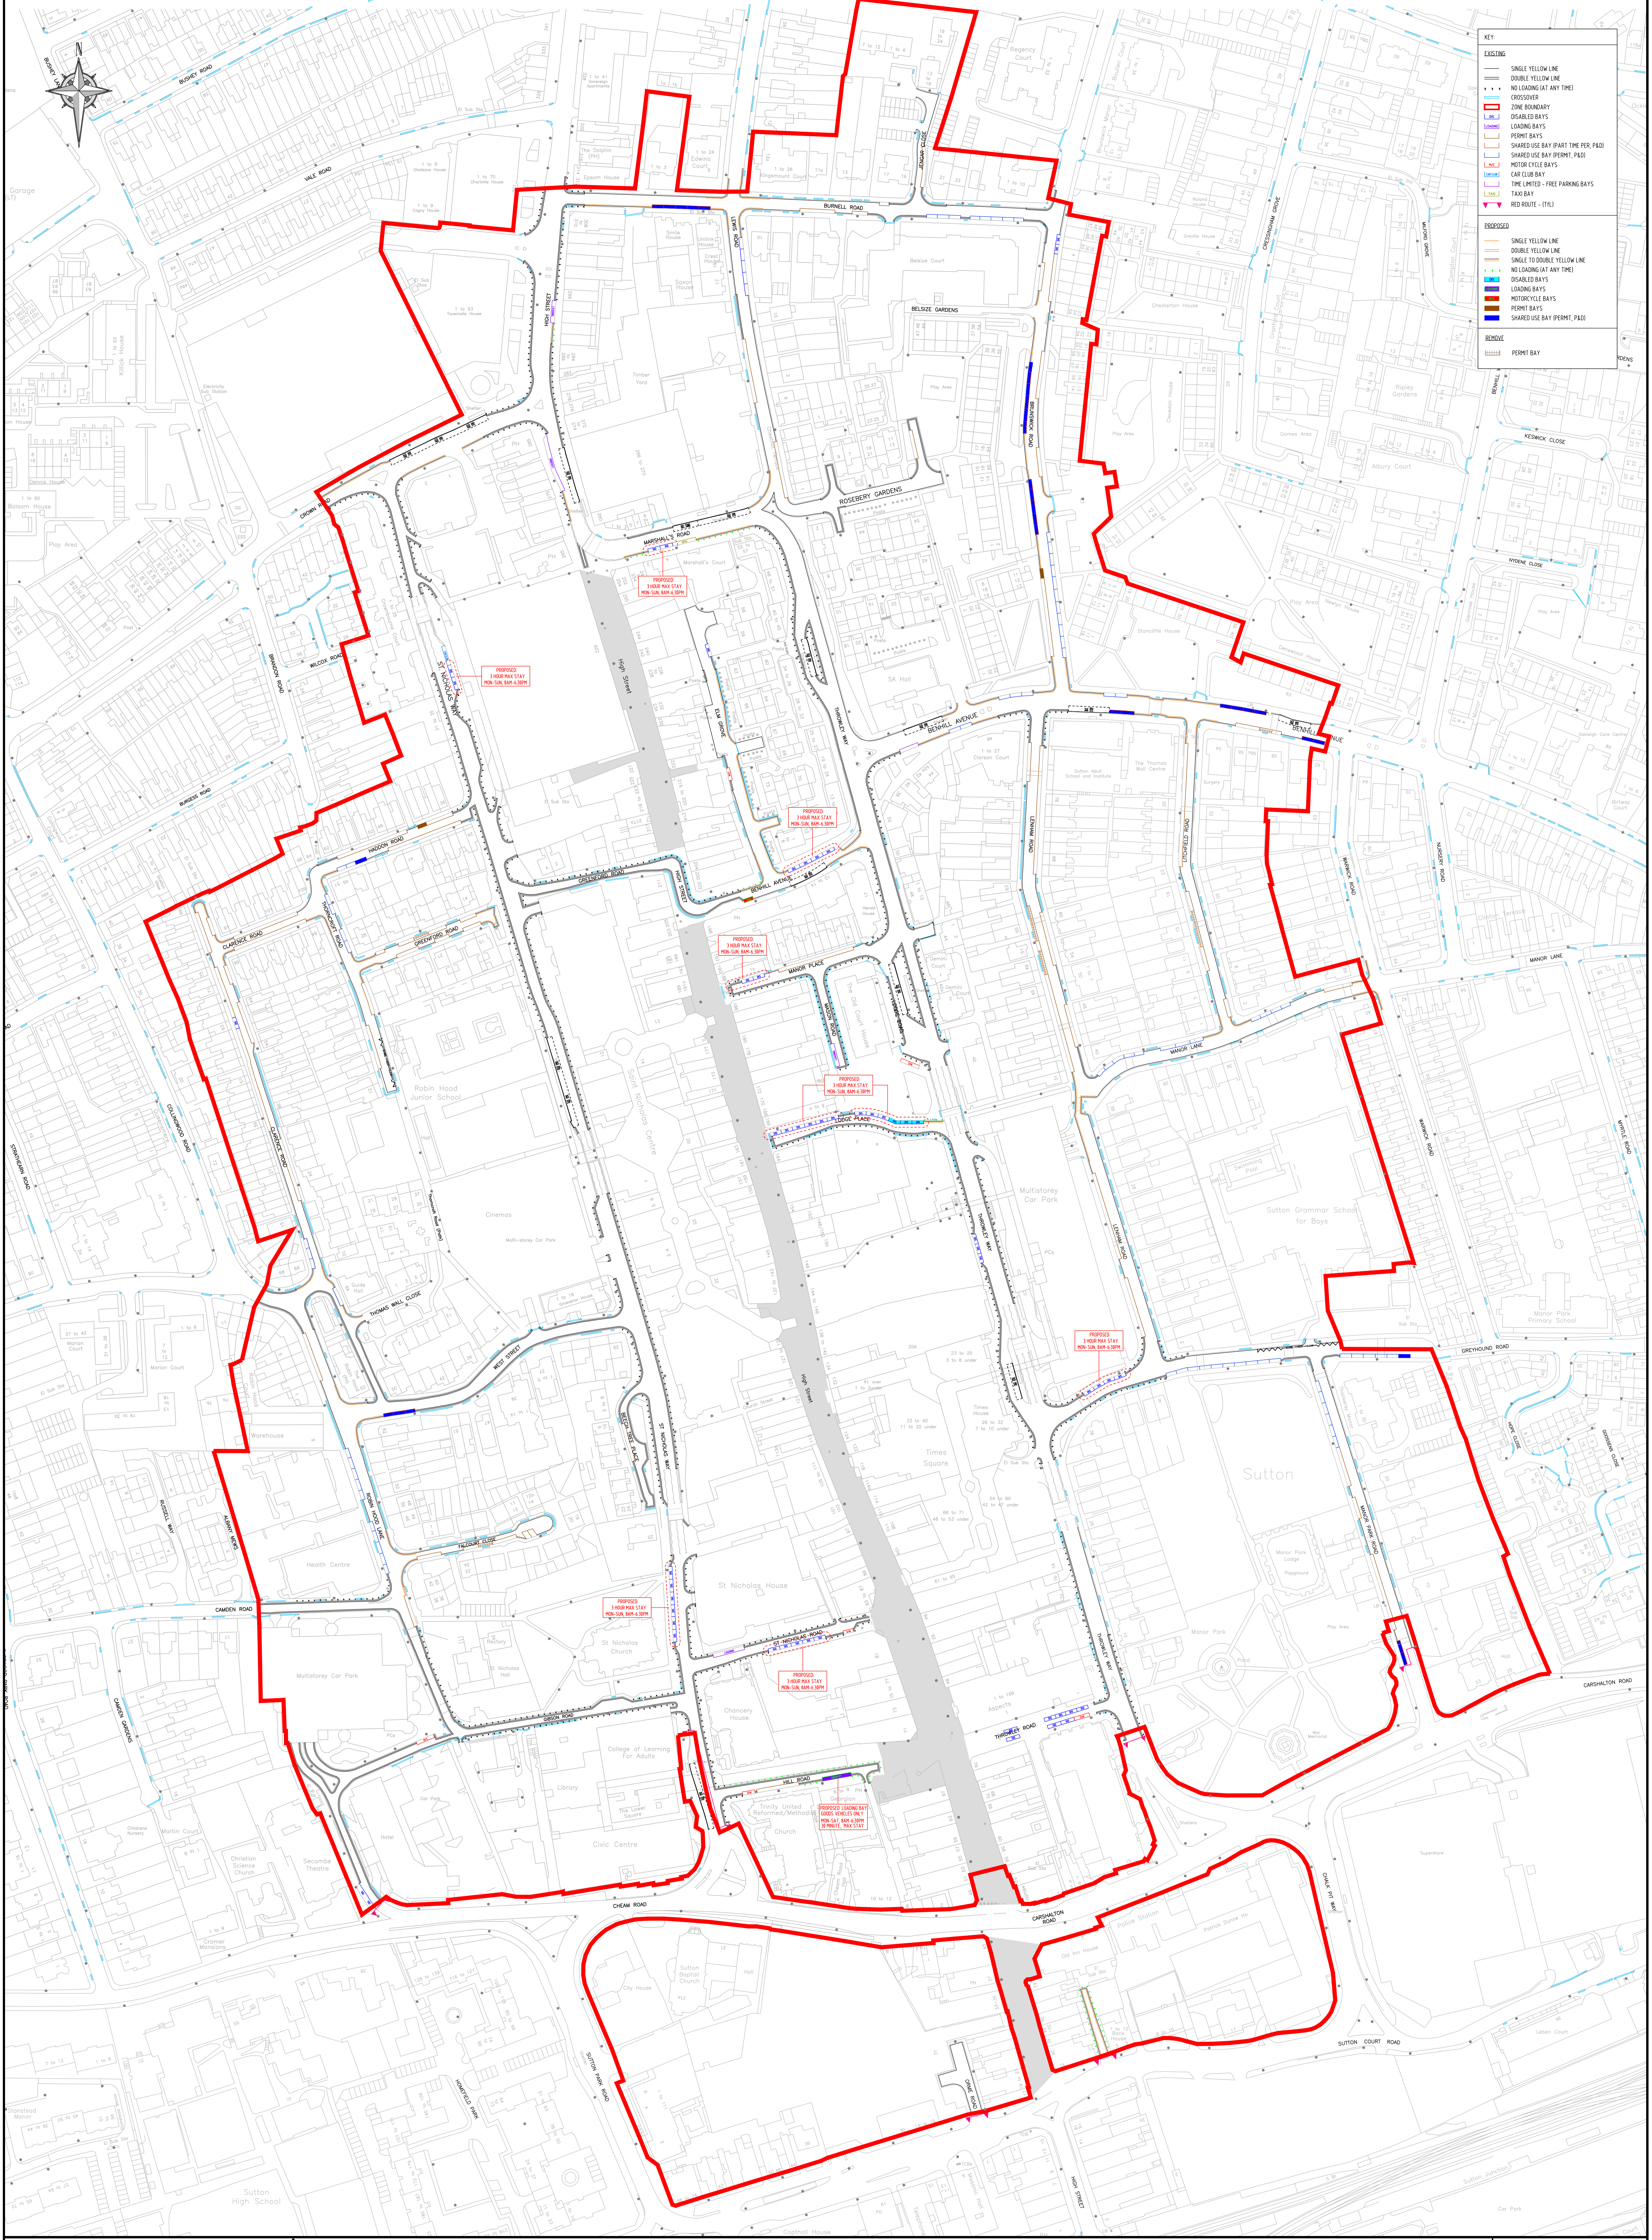

BASED UPON THE ORDNANCE SURVEY MAPPING WITH THE PERMISSION OF THE CONTROLLER OF HER MAJESTY'S STATIONERY OFFICE. © CROWN COPYRIGHT. UNAUTHORISED REPRODUCTION INFRINGES CROWN COPYRIGHT AND MAY LEAD TO PROSECUTION OR CIVIL PROCEEDINGS. L.B. SUTTON 100008655X 2019

EXISTING (RED) CONTROLLED PARKING ZONE (CPZ)
OPERATIONAL - MON-SAT, 8AM-6.30PM

PROPOSED PARKING MEASURES

