


- EXISTING**
- SINGLE YELLOW LINE
 - DOUBLE YELLOW LINE
 - CROSSOVER
 - LAMP COLUMN
 - DISABLED BAYS
 - FREE BAYS
 - TIME LIMITED BAYS
- PROPOSED**
- SINGLE YELLOW LINE
 - DOUBLE YELLOW LINE
 - CHANGE SINGLE TO DOUBLE YELLOW LINE
 - CPZ BOUNDARY & PERMIT ENTITLEMENT
 - PERMIT BAYS
 - SHARED USE BAY (PERMIT, PAY & DISPLAY)
 - REMOVE - EXISTING FREE BAYS
- PREVIOUSLY PROPOSED (NOT YET INTRODUCED)**
- BUS STOP

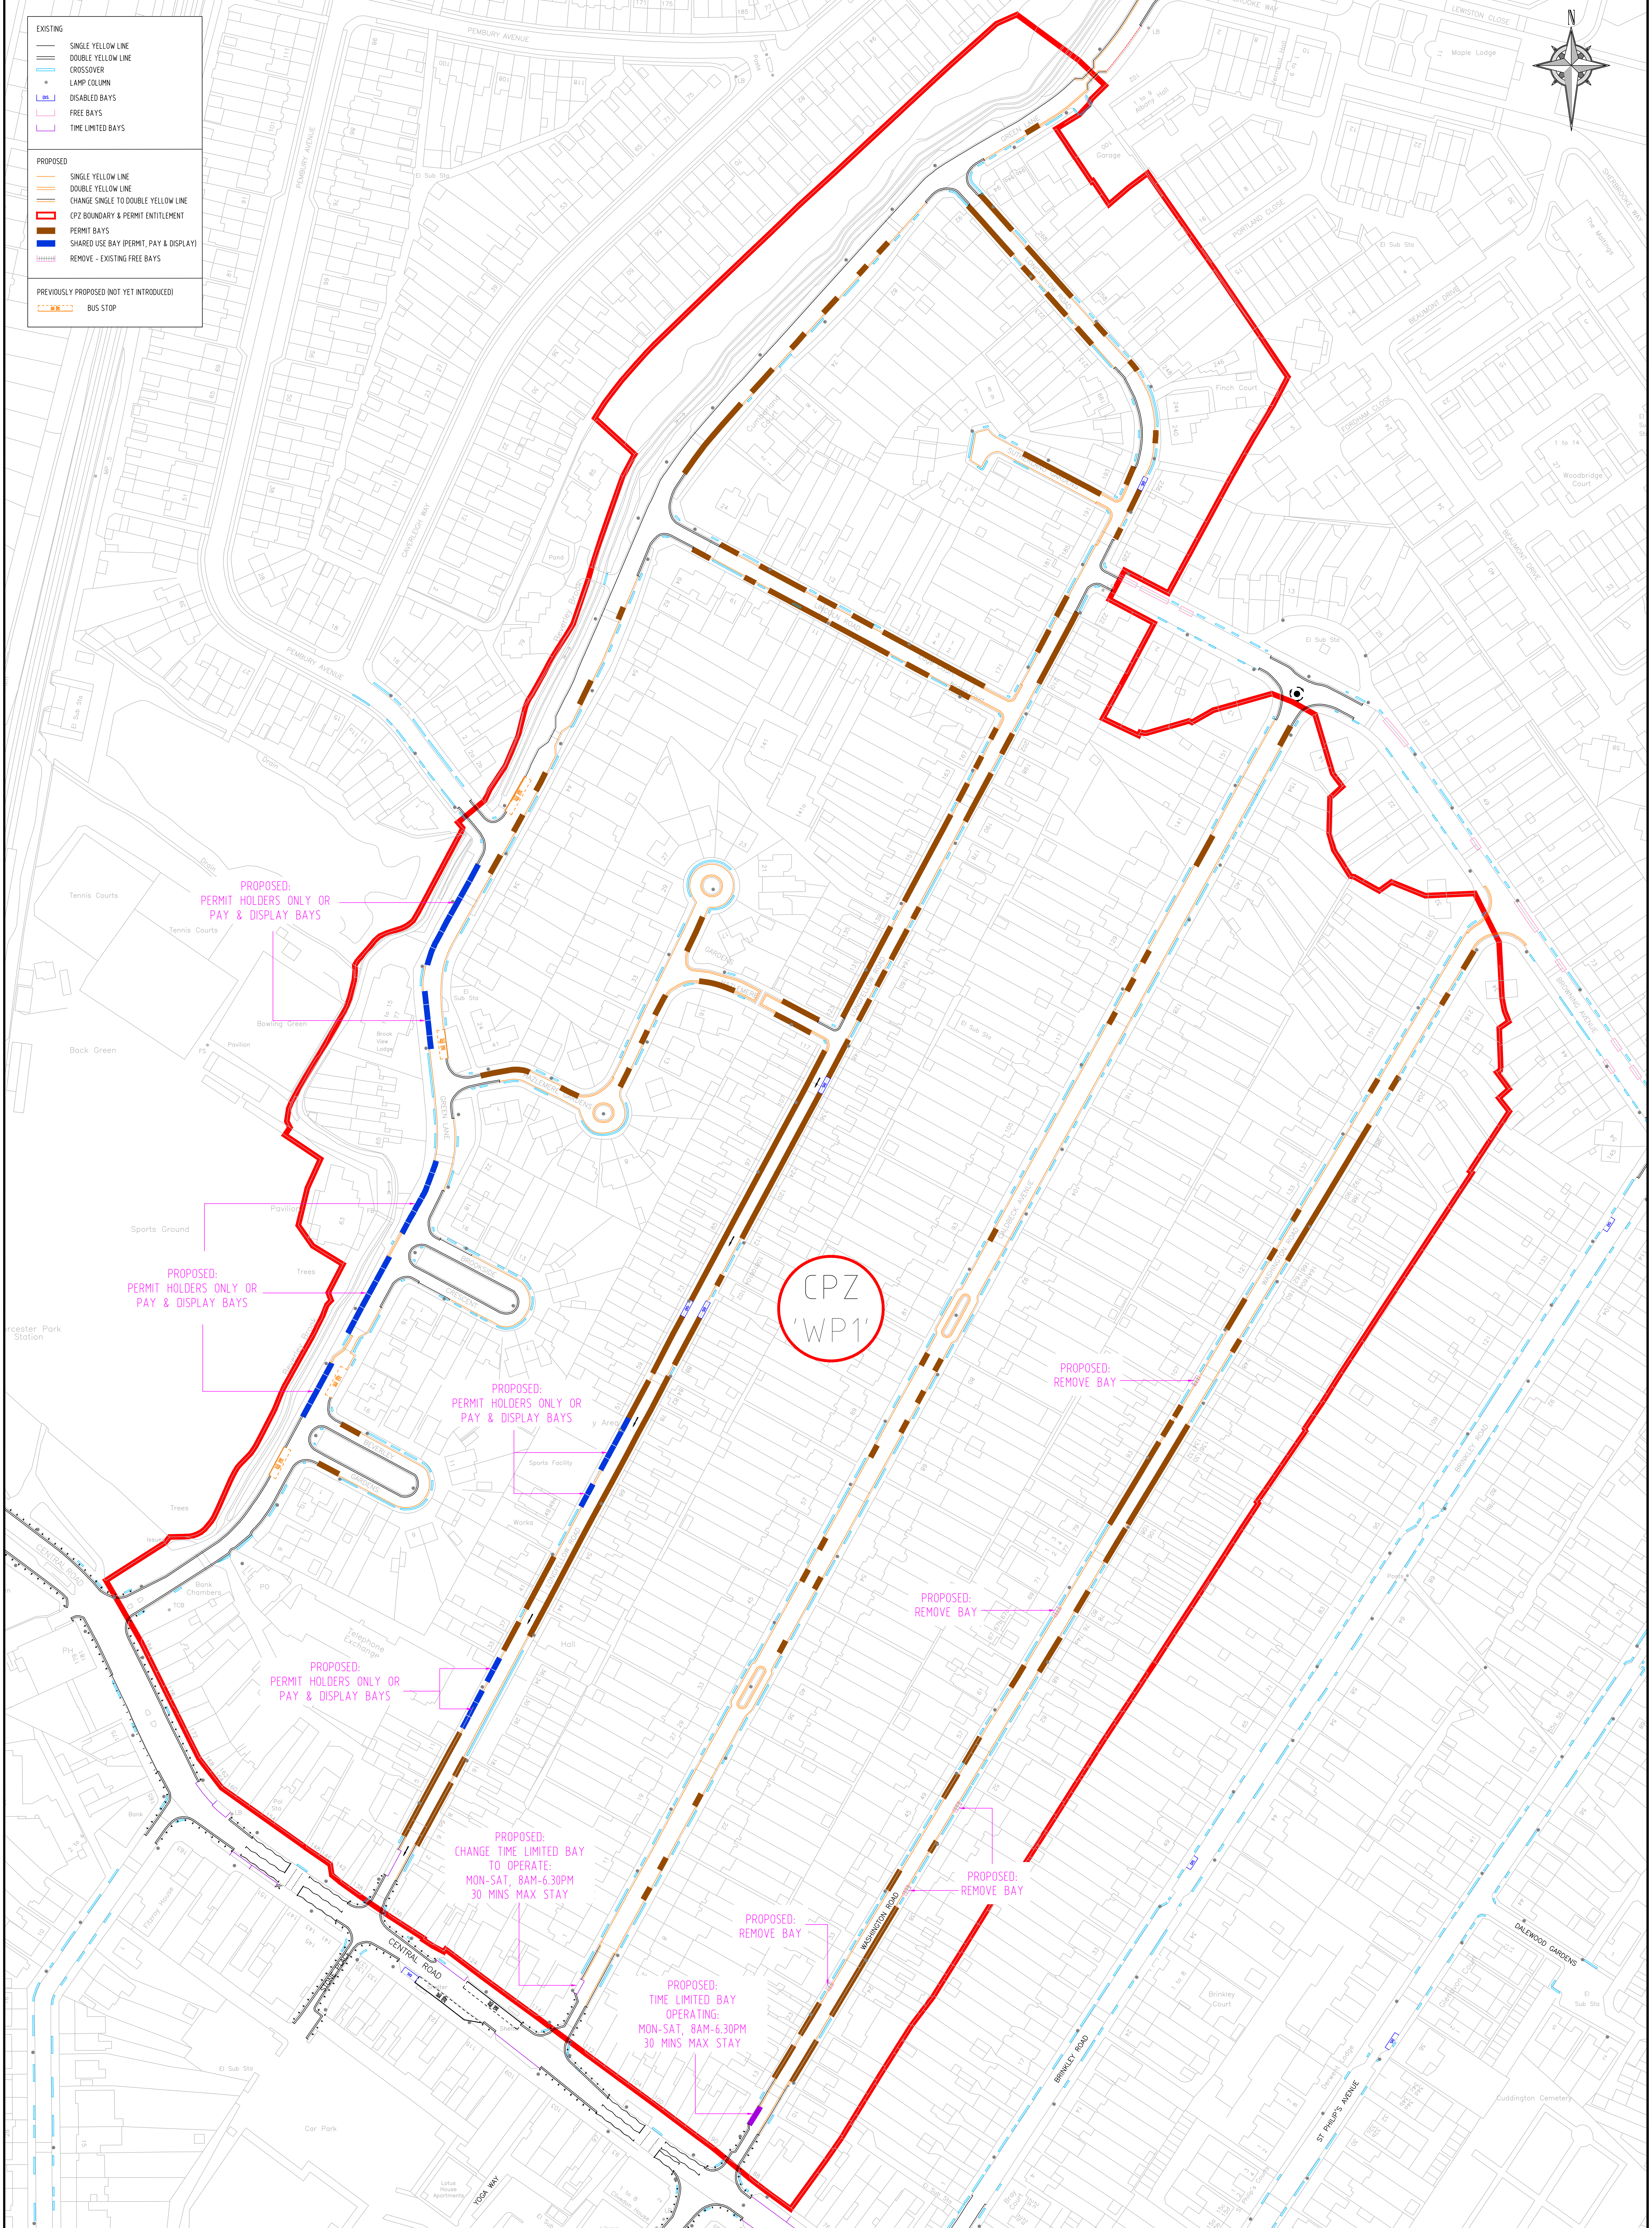

PARKING STRATEGY

PROPOSED: WP1 - CONTROLLED PARKING ZONE (CPZ), LONGFELLOW ROAD AREA

OPERATING - 8AM-6.30PM, ALL WEEK

BASED UPON THE ORDANCE SURVEY MAPPING WITH THE PERMISSION OF THE CONTROLLER OF HER MAJESTY'S STATIONERY OFFICE © CROWN COPYRIGHT. UNAUTHORISED REPRODUCTION INFRINGES CROWN COPYRIGHT AND MAY LEAD TO PROSECUTION OR CIVIL PROCEEDINGS. L.B. SUTTON 100008655X 2021

