



KEY	
EXISTING	SINGLE YELLOW LINE
	DOUBLE YELLOW LINE
	CROSSOVER
	DISABLED BAYS
	TIME LIMITED - FREE PARKING BAYS
	FREE PARKING BAYS
PROPOSED	SINGLE YELLOW LINE
	DOUBLE YELLOW LINE
	CHANGE SINGLE TO DOUBLE YELLOW LINE
	ZONE BOUNDARY
REMOVE	SINGLE YELLOW LINE

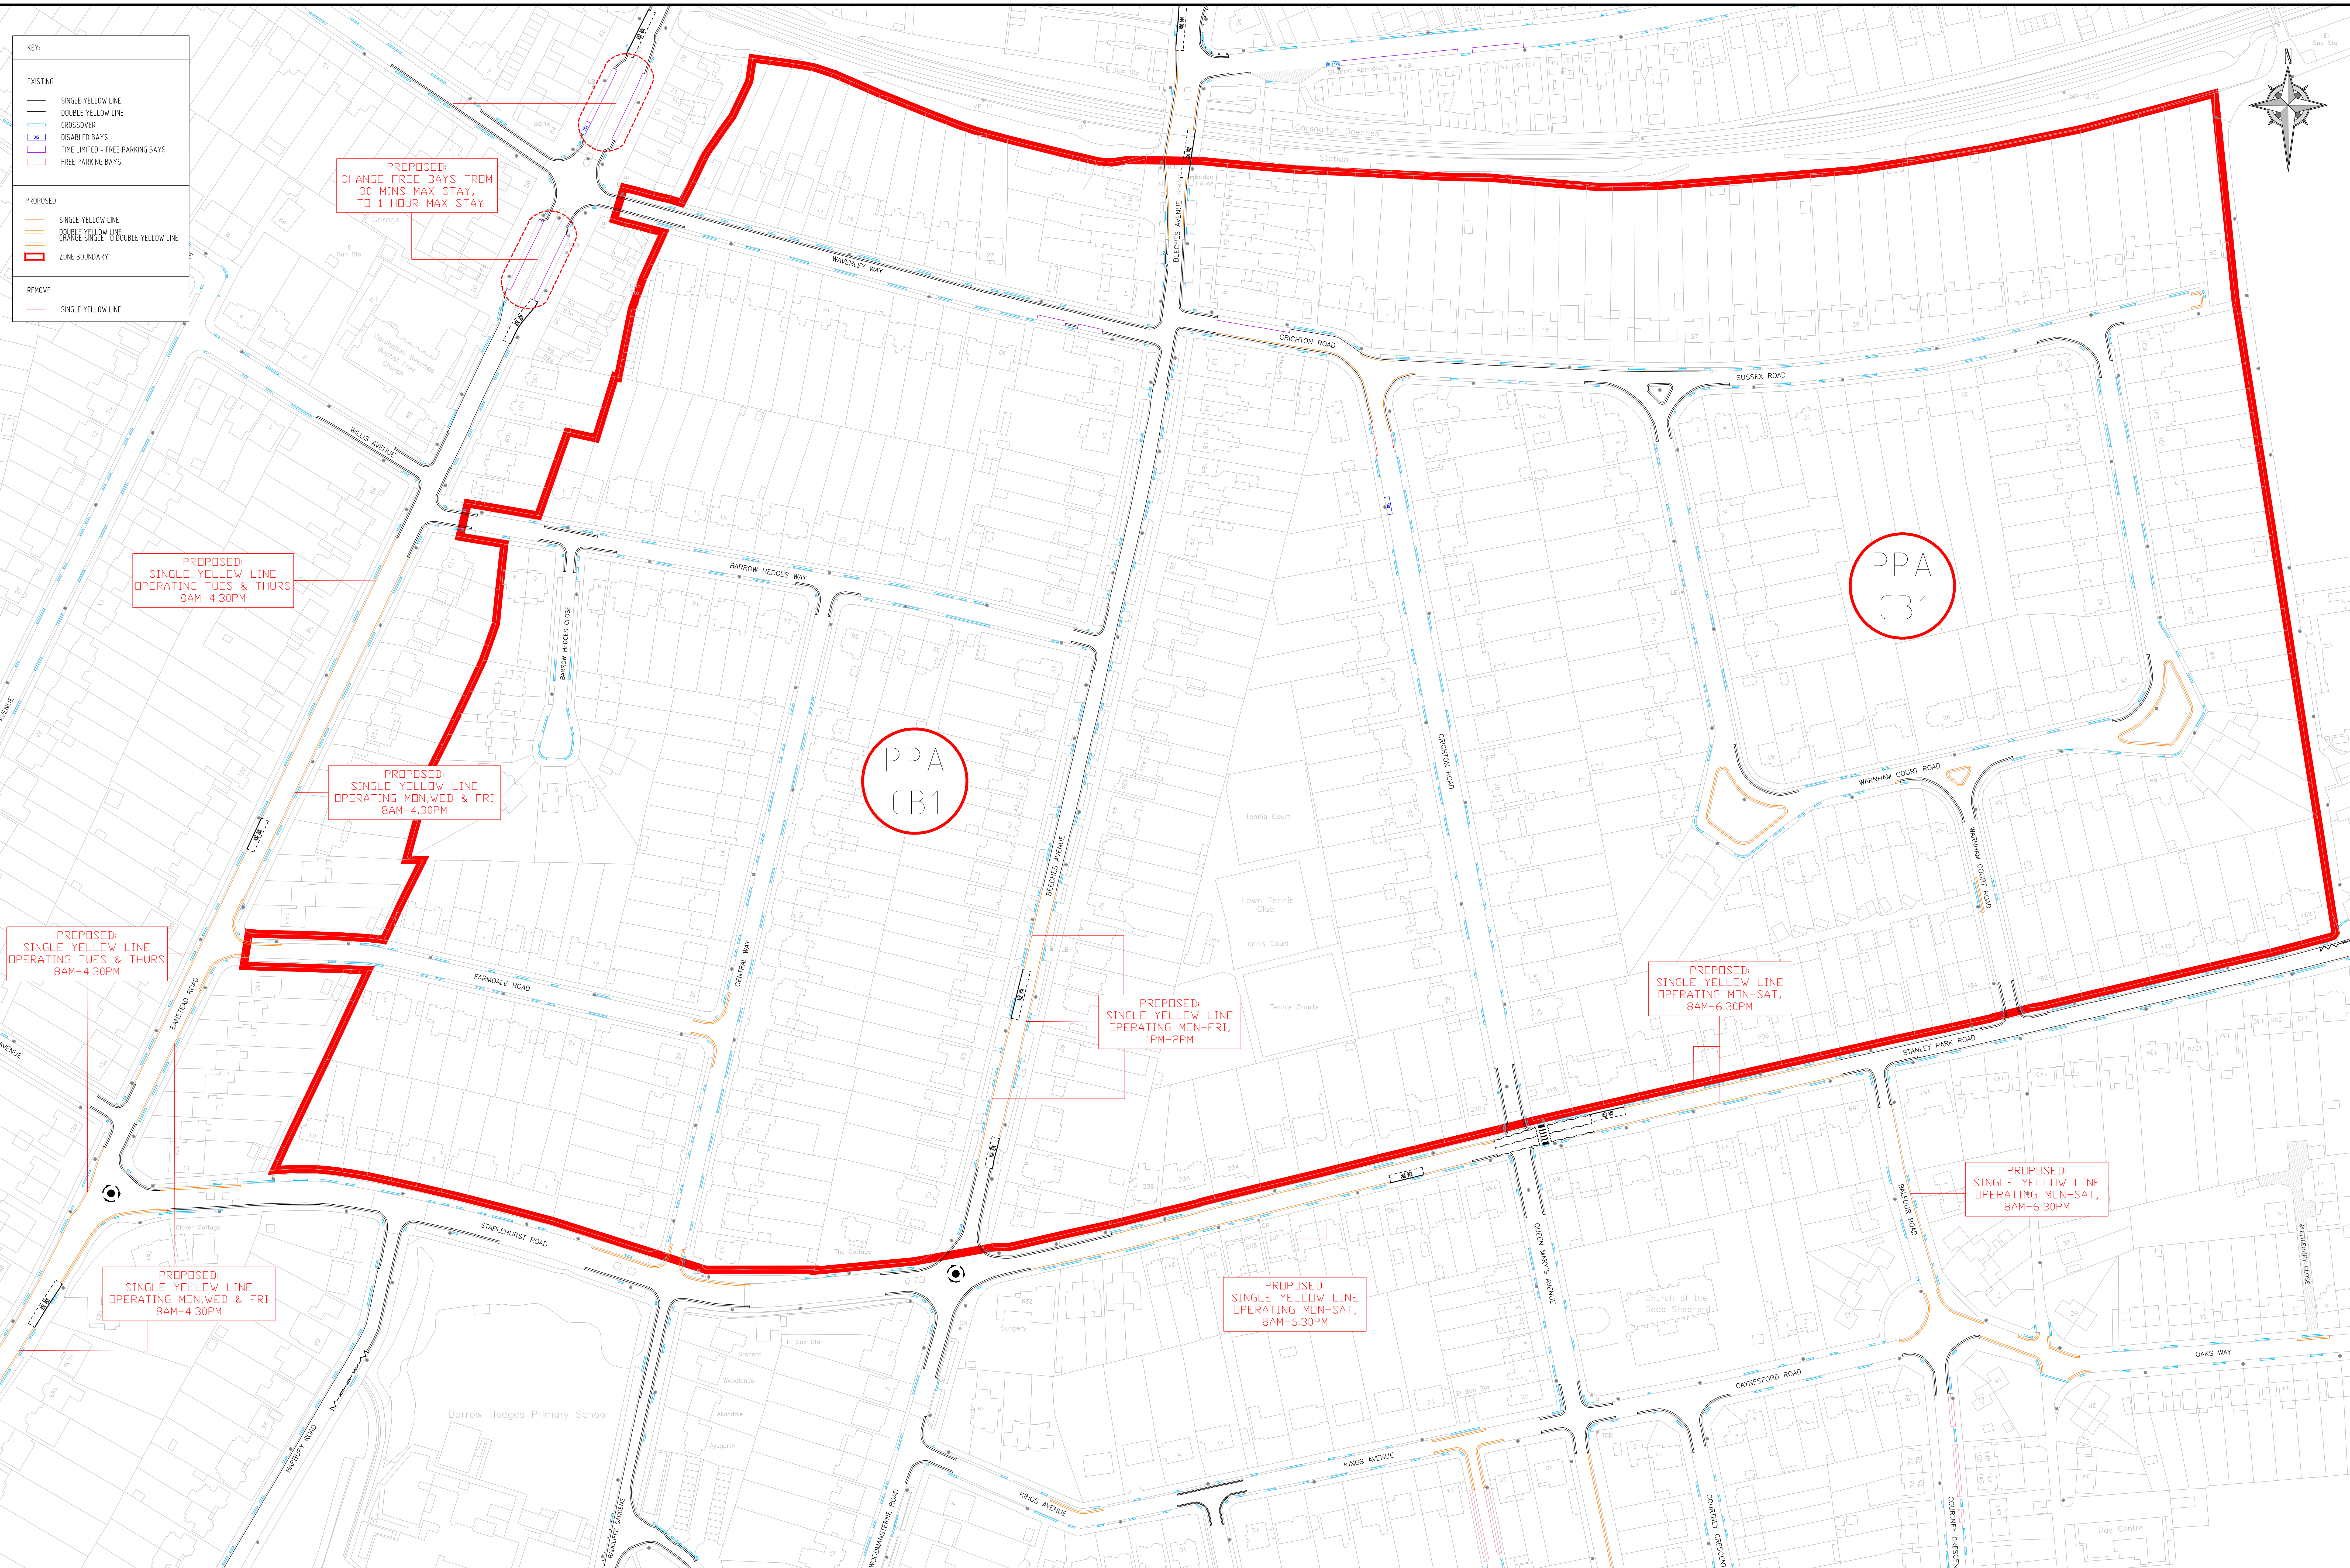

BASED UPON THE ORDNANCE SURVEY MAPPING WITH THE PERMISSION OF THE CONTROLLER OF HER MAJESTY'S STATIONERY OFFICE. © CROWN COPYRIGHT. UNAUTHORISED REPRODUCTION INFRINGES CROWN COPYRIGHT AND MAY LEAD TO PROSECUTION OR CIVIL PROCEEDINGS. L.B. SUTTON 100008655X 2019

PROPOSED: PERMIT PARKING AREA (PPA) & WAITING RESTRICTIONS
 CARSHALTON BEECHES

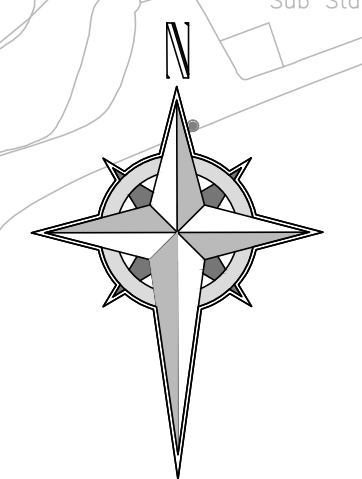