


KEY:	
EXISTING	SINGLE YELLOW LINE
	DOUBLE YELLOW LINE
	CROSSOVER
	TIME LIMITED - FREE PARKING BAYS
	15 - FREE BAY
PROPOSED	SINGLE YELLOW LINE
	DOUBLE YELLOW LINE
	TIME LIMITED - FREE PARKING BAYS
	FREE PARKING BAYS
	FREE BAY SCHEME INCLUDED ROADS
REMOVE	TIME LIMITED - FREE PARKING BAYS

PROPOSED:  
CHANGE MAX STAY OF  
TIME LIMITED FREE  
BAYS TO 30 MINS

PROPOSED:  
TIME LIMITED FREE BAYS  
MON-SAT, 8AM-6.30PM  
2 HOURS MAX STAY

PROPOSED:  
CHANGE MAX STAY OF  
TIME LIMITED FREE  
BAYS TO 1 HOUR

PROPOSED:  
TIME LIMITED FREE BAYS  
MON-SAT, 8AM-6.30PM  
2 HOURS MAX STAY

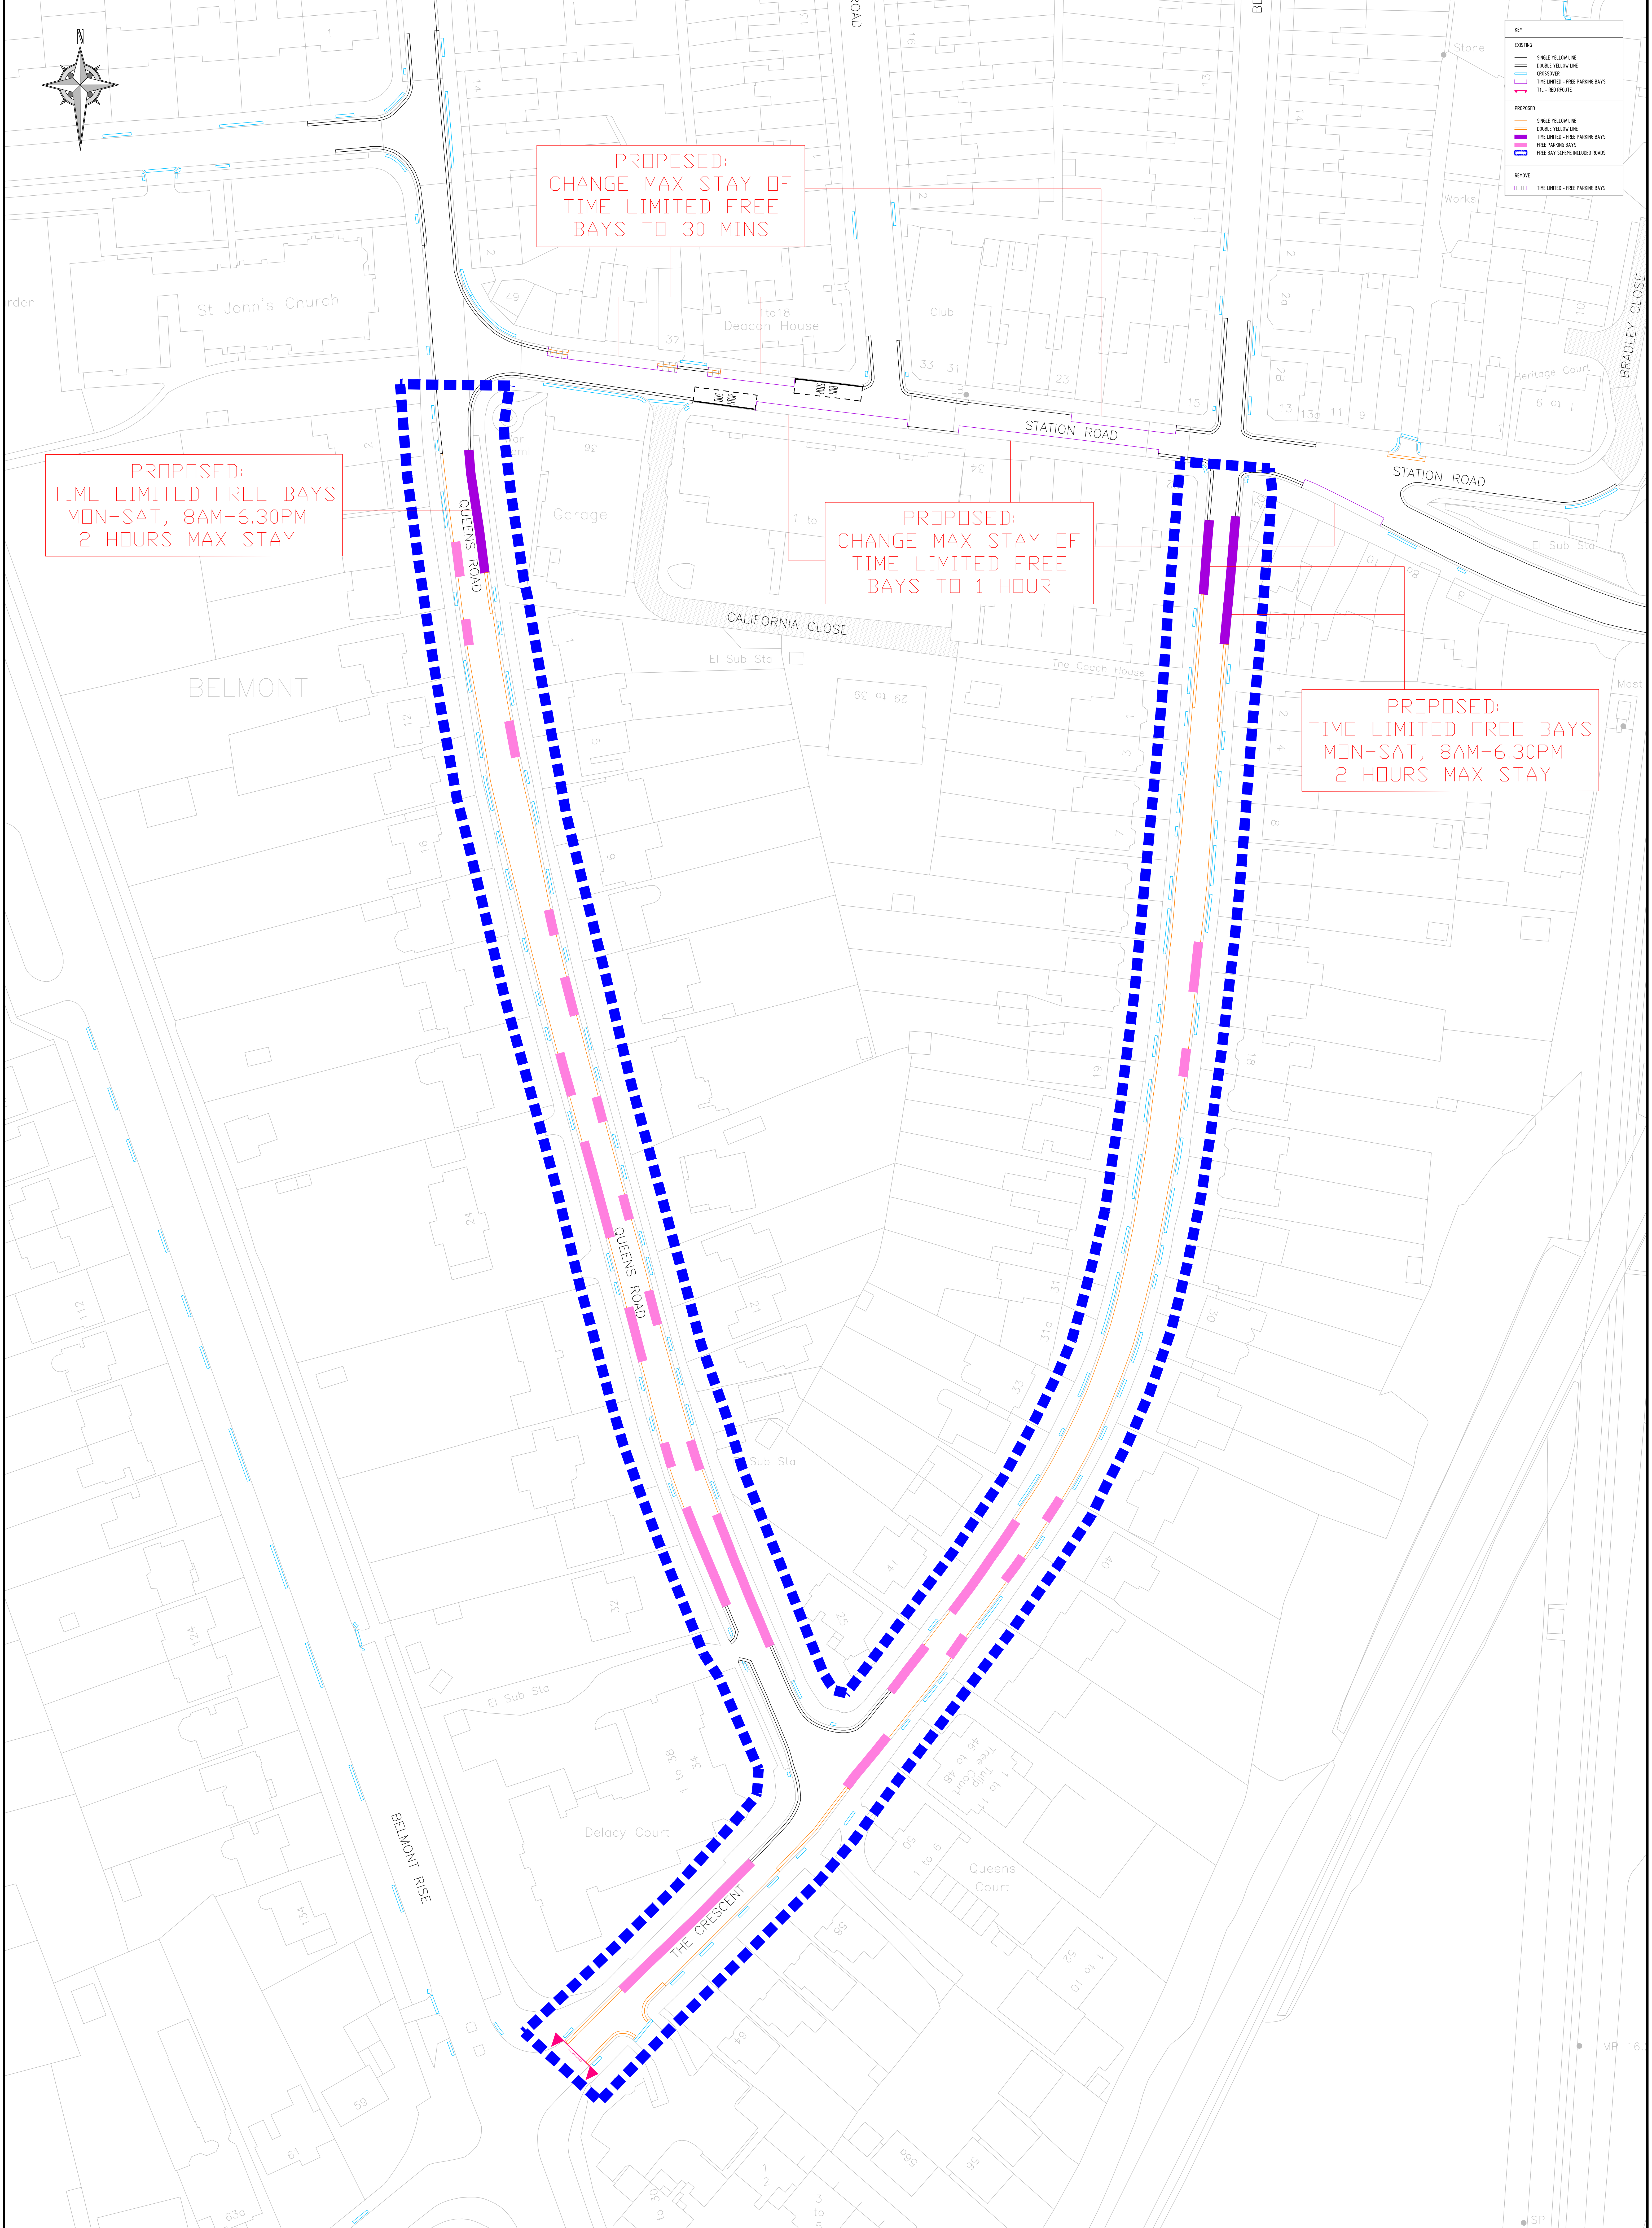

PROPOSED: FREE BAY SCHEME

QUEENS ROAD AREA

BELMONT

BASED UPON THE ORDNANCE SURVEY MAPPING WITH THE PERMISSION OF THE CONTROLLER OF HER MAJESTY'S STATIONERY OFFICE. © CROWN COPYRIGHT. UNAUTHORISED REPRODUCTION INFRINGES CROWN COPYRIGHT AND MAY LEAD TO PROSECUTION OR CIVIL PROCEEDINGS. L.B. SUTTON 100008655X 2019

